


**SECCION 1-1'**

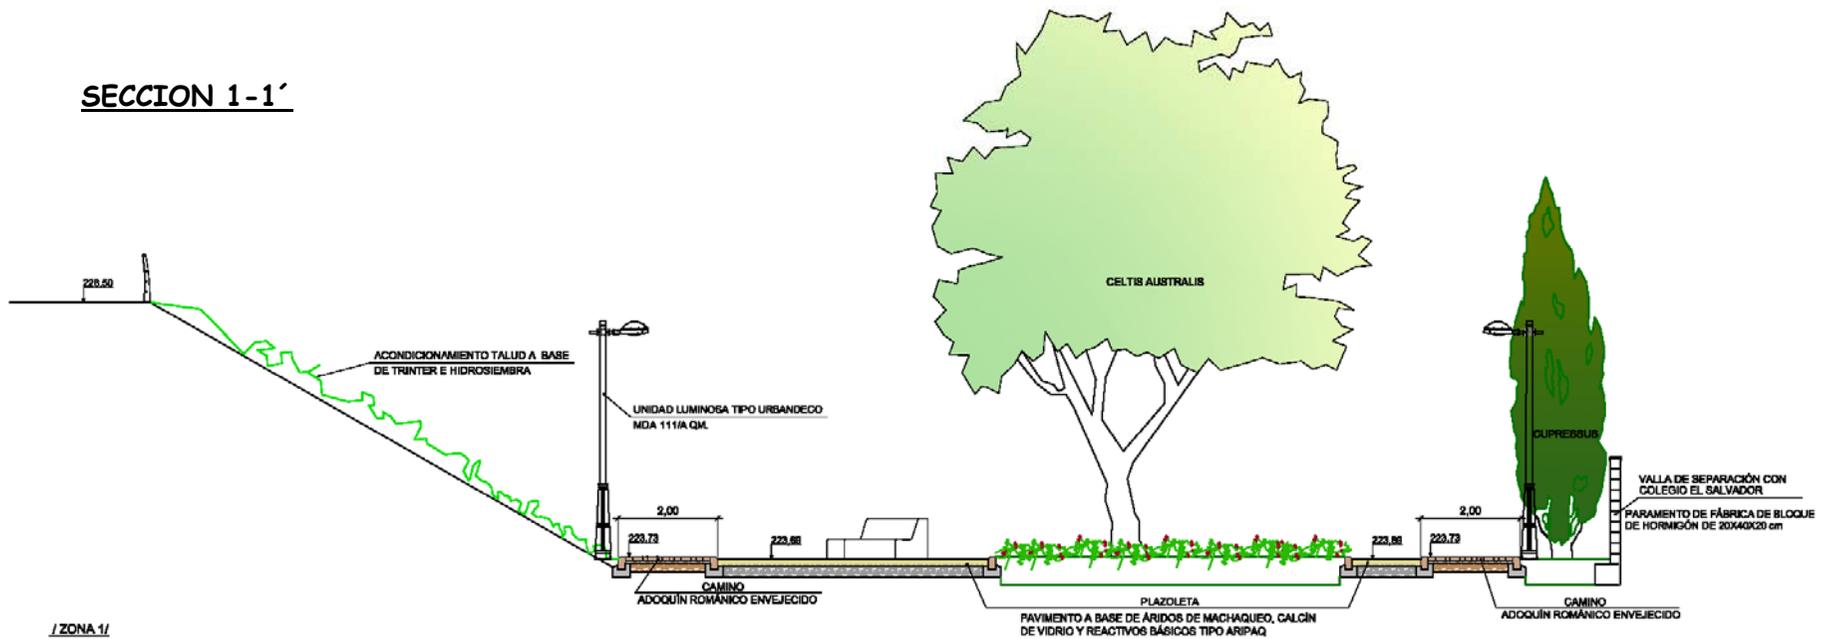

/ ZONA 1/