

CEMENTERIO DE PEÑAFLOR

SUPERFICIE TOTAL..... 4088.03 m²

NICHOS

MANZANA	SUPERFICIE	COLUMNAS	FILAS	FACHADAS	N° NICHOS
MANZANA 1	172.79 m ²	36	4	2	288
MANZANA 2	71.99 m ²	26	4	1	104
MANZANA 3	58.47 m ²	22	4	1	88
MANZANA 4	23.84 m ²	9	4	1	36
MANZANA 5	15.95 m ²	5	4	1	20
MANZANA 6	43.17 m ²	14	4	1	56
MANZANA 7	4.69 m ²	3	6	1	18
MANZANA 8	80.91 m ²	30	4	1	120
MANZANA 9	145.56 m ²	58	4	1	232

* LA MANZANA 7 ES DE COLUMBARIOS O NICHOS PEQUEÑOS

TOTAL SUPERFICIE MANZANAS..... 1579.37 m²


TOTAL NUMERO DE NICHOS..... 962

CAPILLA 1..... 23.87 m²
 CAPILLA 2..... 24.33m²
 CAPILLA 3..... 25.42m²
 ALMACEN 1..... 11.47 m²
 ALMACEN 2..... 14.10 m²

TUMBAS

☐ TUMBAS CON LOSA 43
 ☐ TUMBAS SIN LOSA 135

Agosto 2012

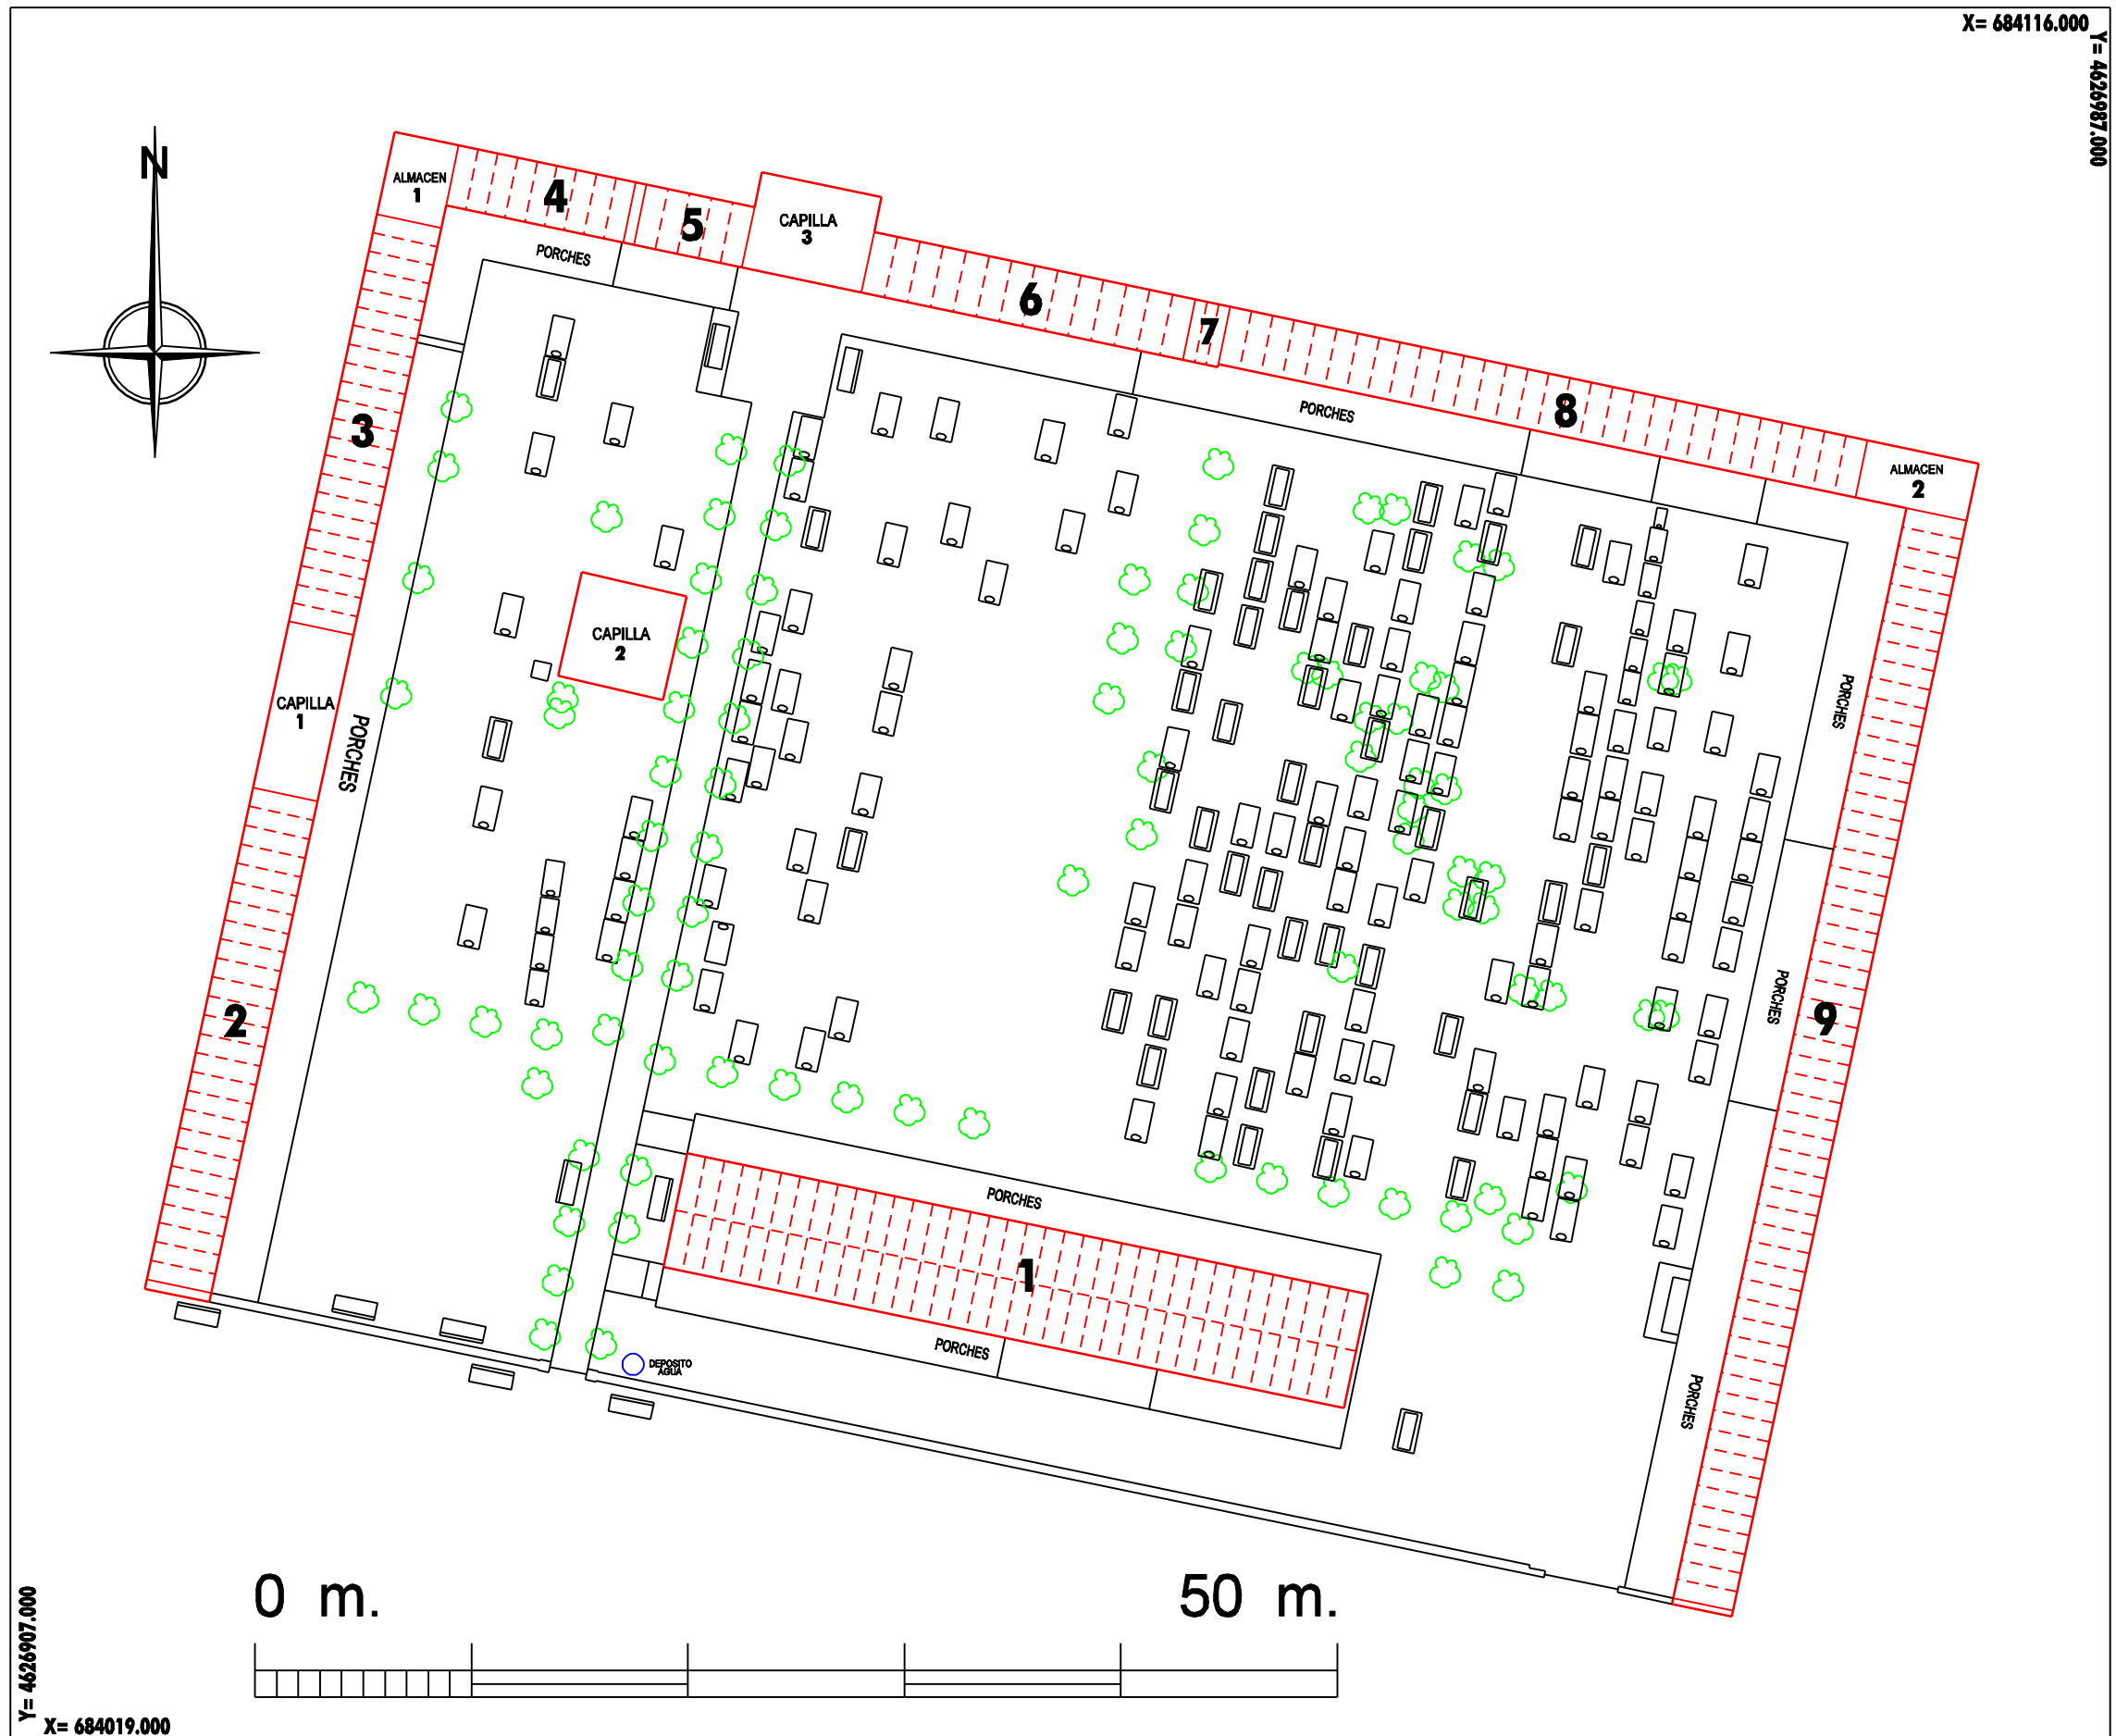

Y= 4626907.000
 X= 684019.000