


CEMENTERIO DE SAN JUAN DE MOZARRIFAR

SUPERFICIE TOTAL 3904.52 m²

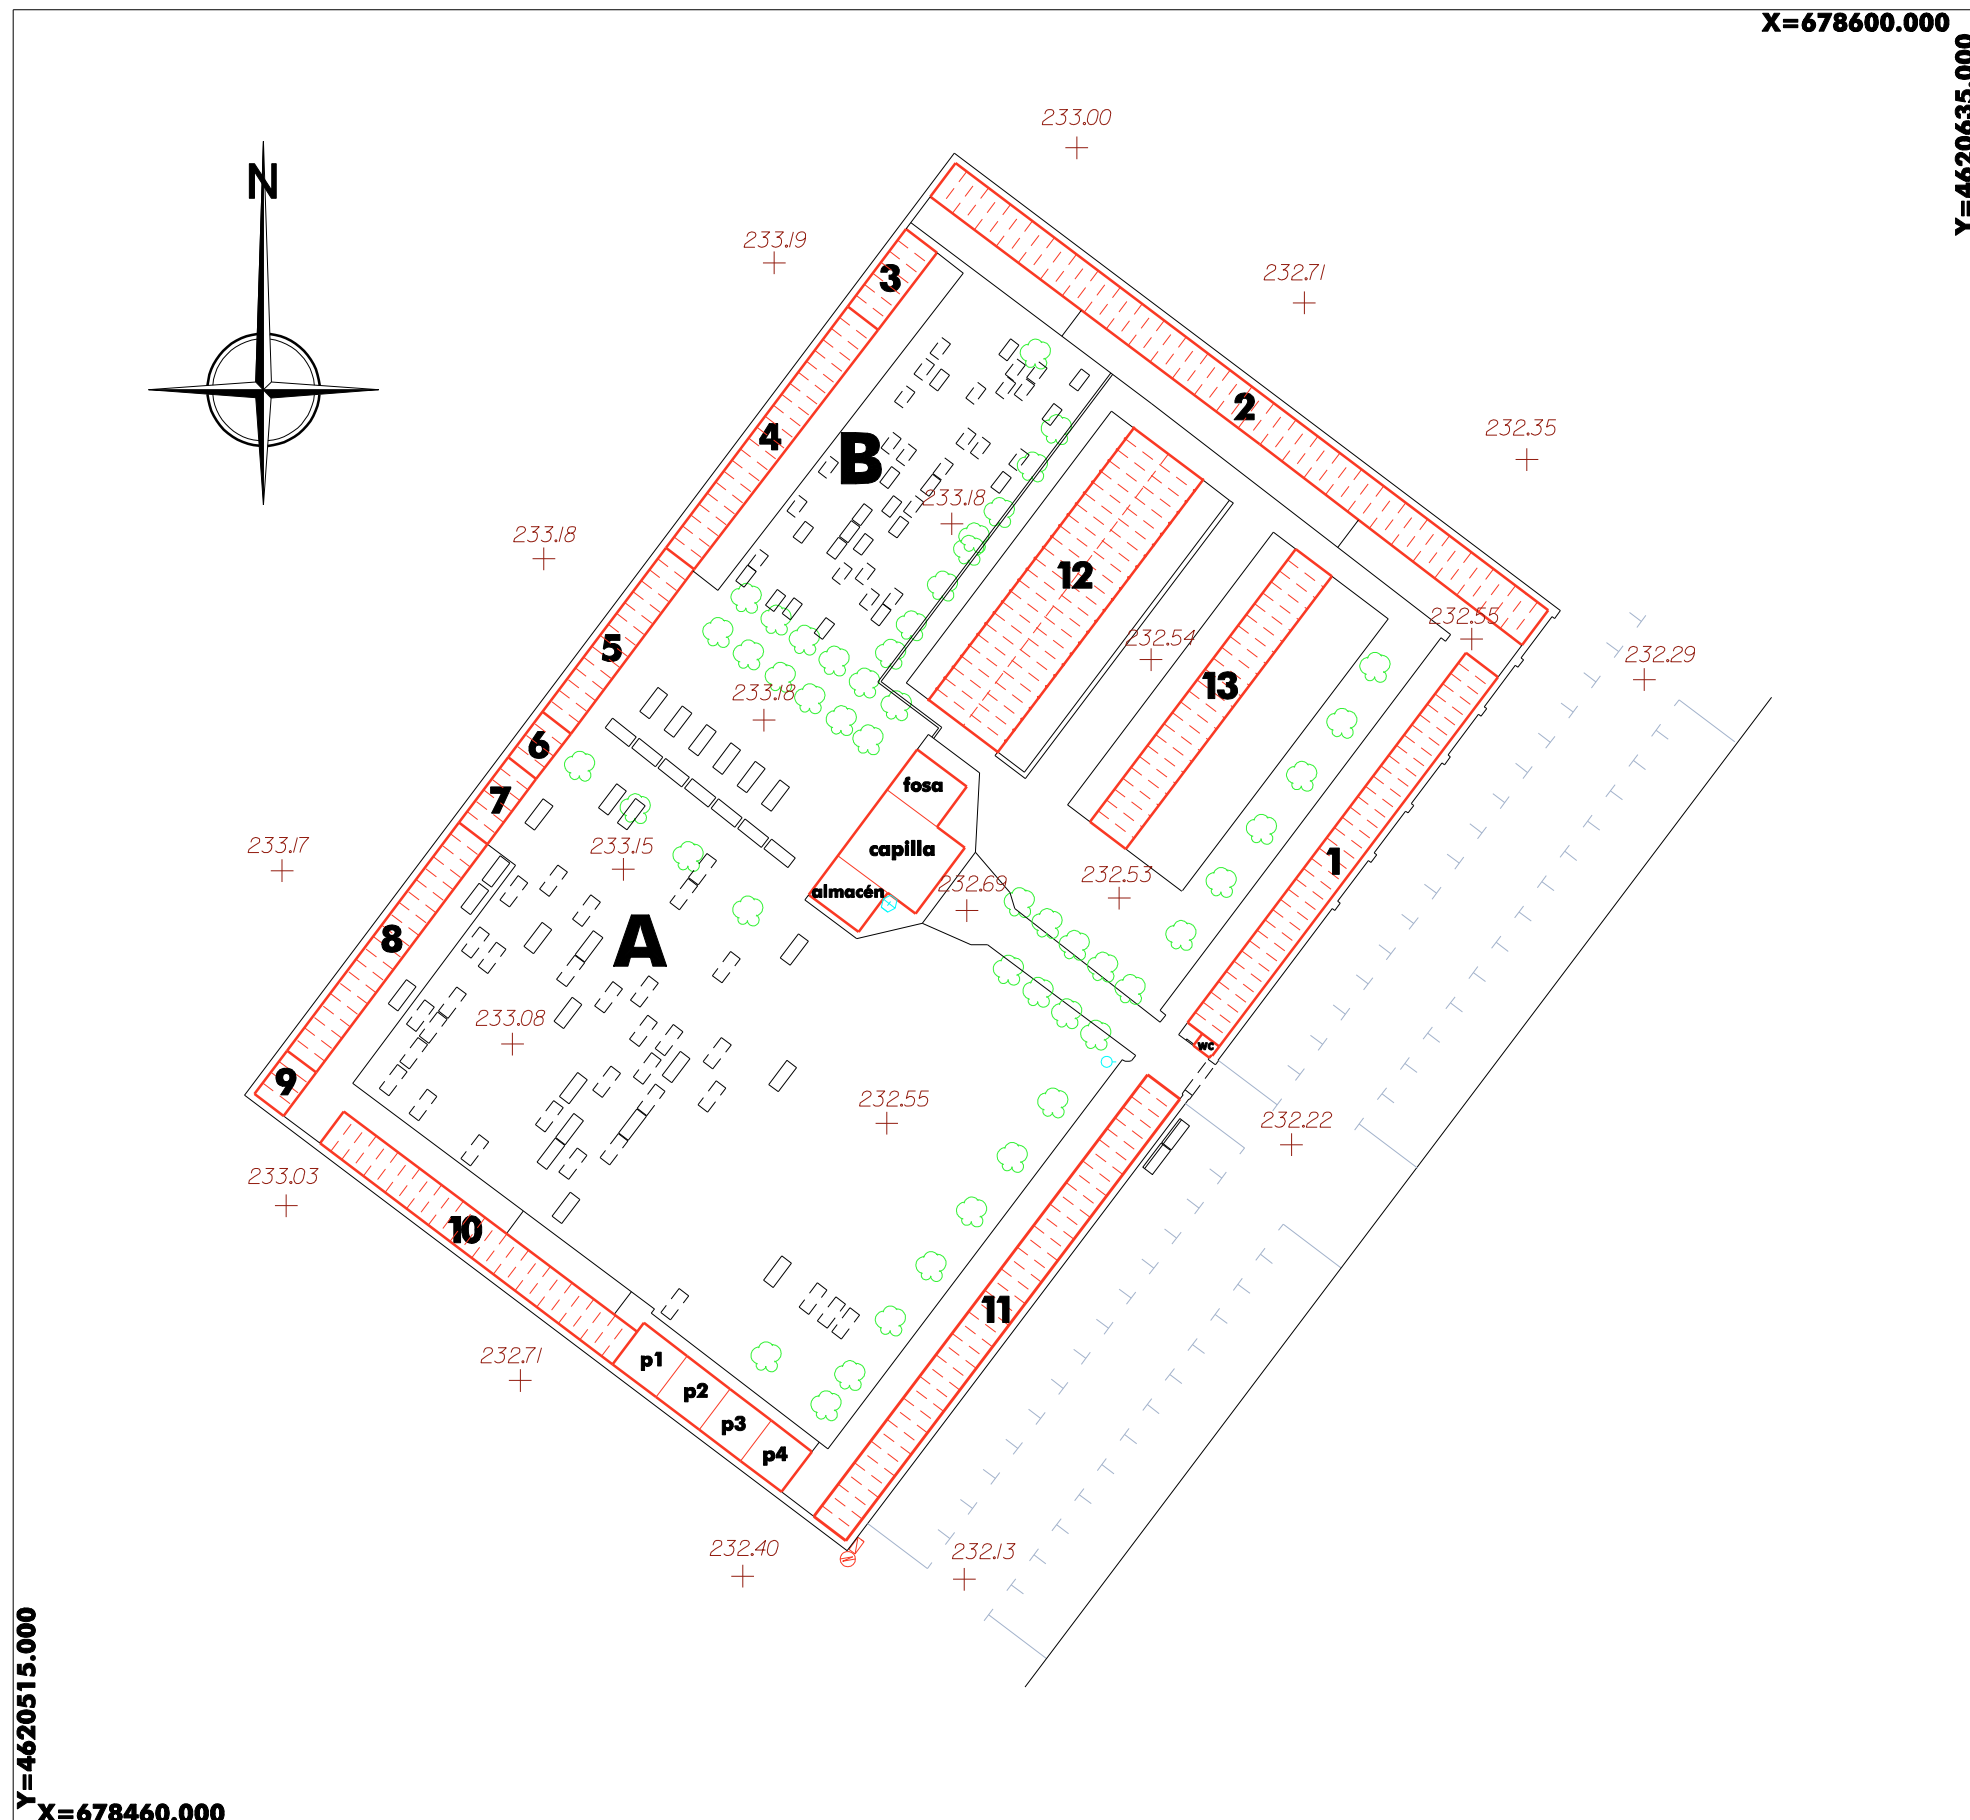

NICHOS

	SUPERFICIE	COLUMNAS			N° NICHOS
		COLUMNAS	FILAS	FACHADAS	
MANZANA 1	80.84 m ²	36	4	1	144
MANZANA 2	136.48 m ²	54	4	1	216
MANZANA 3	16.40 m ²	7	4	1	28
MANZANA 4	48.72 m ²	22	5	1	110
MANZANA 5	32.09 m ²	15	4	1	60
MANZANA 6	8.91 m ²	4	5	1	20
MANZANA 7	12.68 m ²	6	4	1	24
MANZANA 8	45.10 m ²	20	5	1	100
MANZANA 9	8.67 m ²	4	4	1	16
MANZANA 10	64.97 m ²	27	4	1	108
MANZANA 11	97.50 m ²	41	4	1	164
MANZANA 12	128.76 m ²	25	4	2	200
MANZANA 13	67.21 m ²	25	4	1	100

TOTAL SUPERFICIE MANZANAS 748.33 m²

TOTAL NÚMERO DE NICHOS 1290

TUMBAS

	SUPERFICIE	CON LOSA		N° TUMBAS
		CON LOSA	SIN LOSA	
ZONA A	-----	31	32	63
ZONA B*	-----	19	22	41

* Las tumbas de la zona B son de menor tamaño

TOTAL NÚMERO DE TUMBAS 104

PANTEÓN 1	12.35 m ²
PANTEÓN 2	12.19 m ²
PANTEÓN 3	11.56 m ²
PANTEÓN 4	11.40 m ²
CAPILLA	34.89 m ²
ALMACÉN	13.23 m ²
FOSA	13.64 m ²
WC	1.38 m ²

ESCALA 1:500

FECHA: Agosto 2011