



PLANTA GENERAL ACTUACION

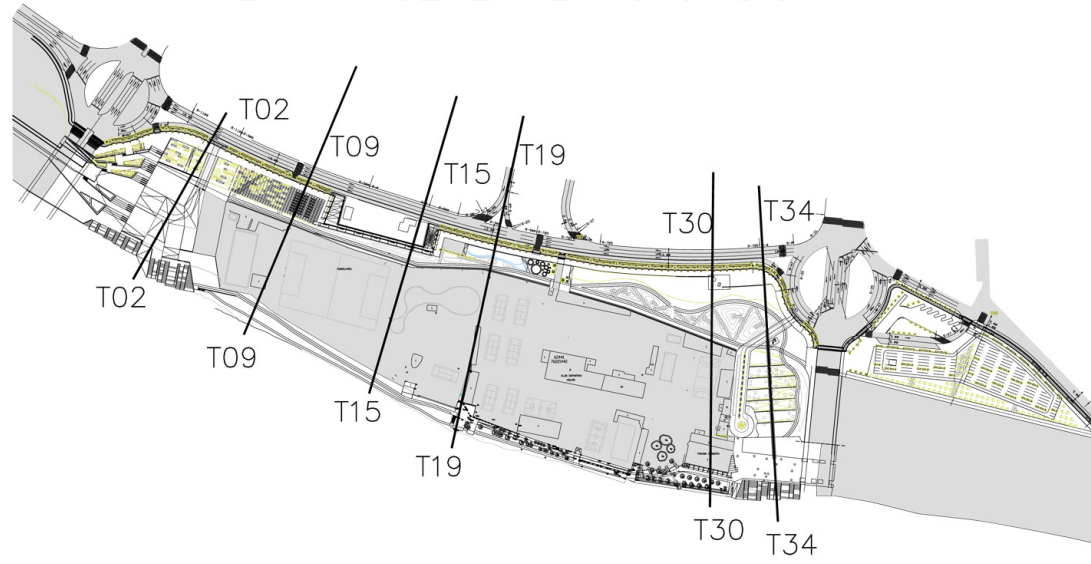

T-15

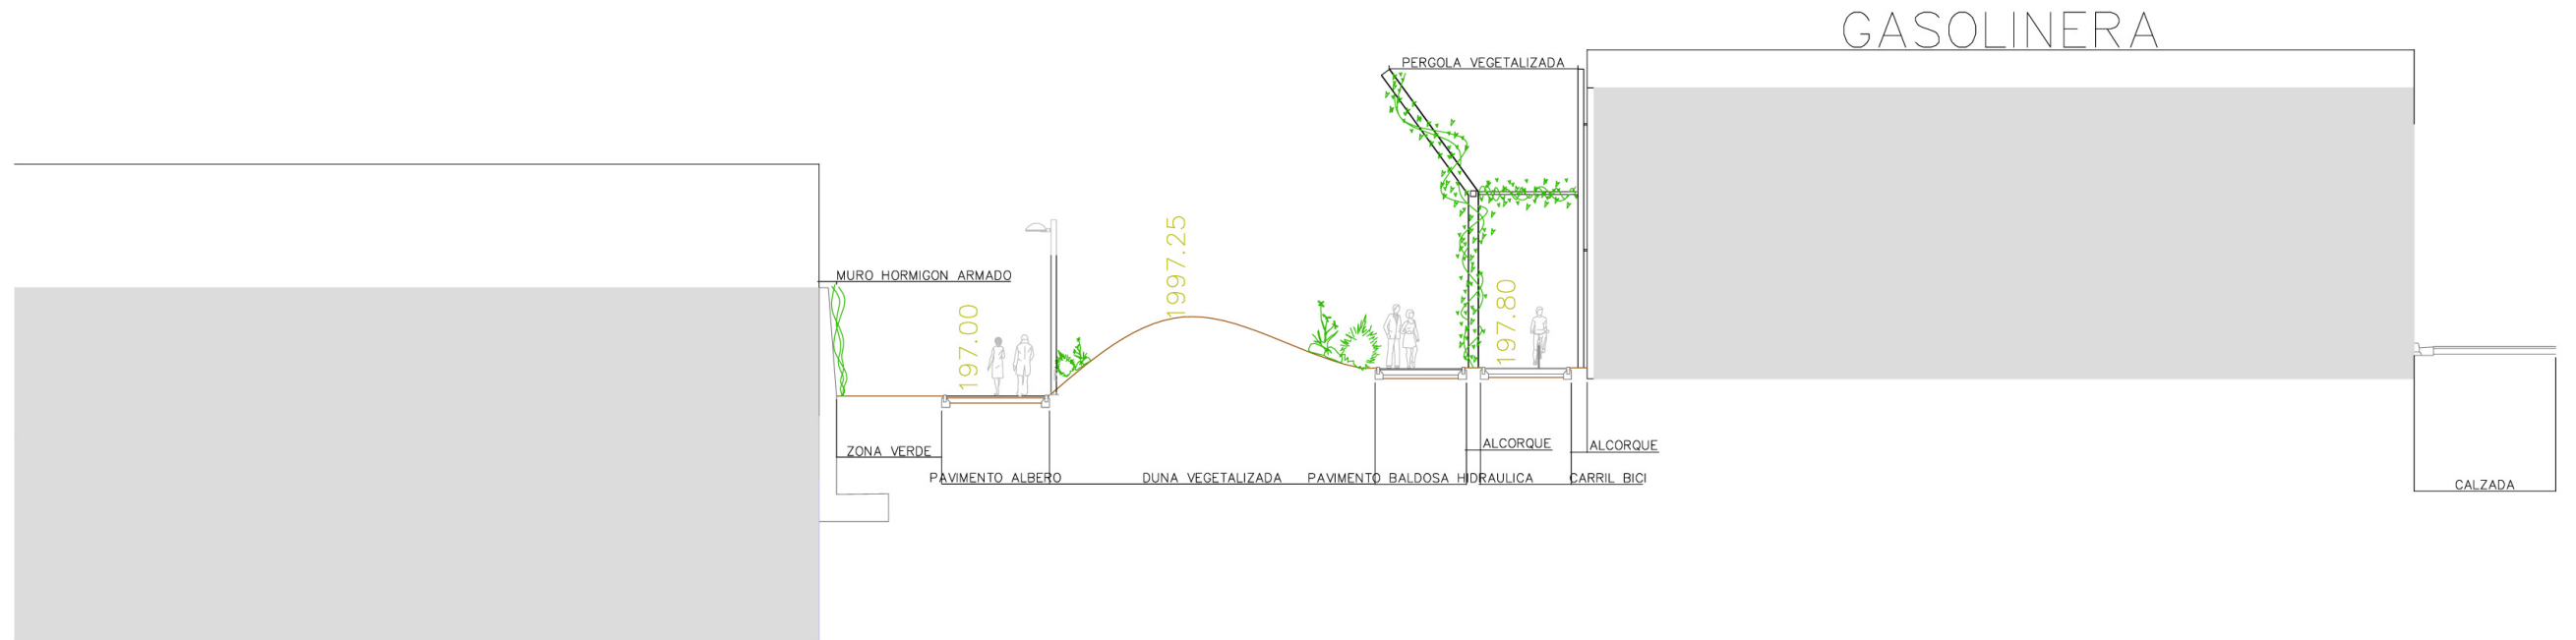

T-19

