


PERFIL LONGITUDINAL RAMAL A-1

ESCALA H: 1/500 V: 1/100

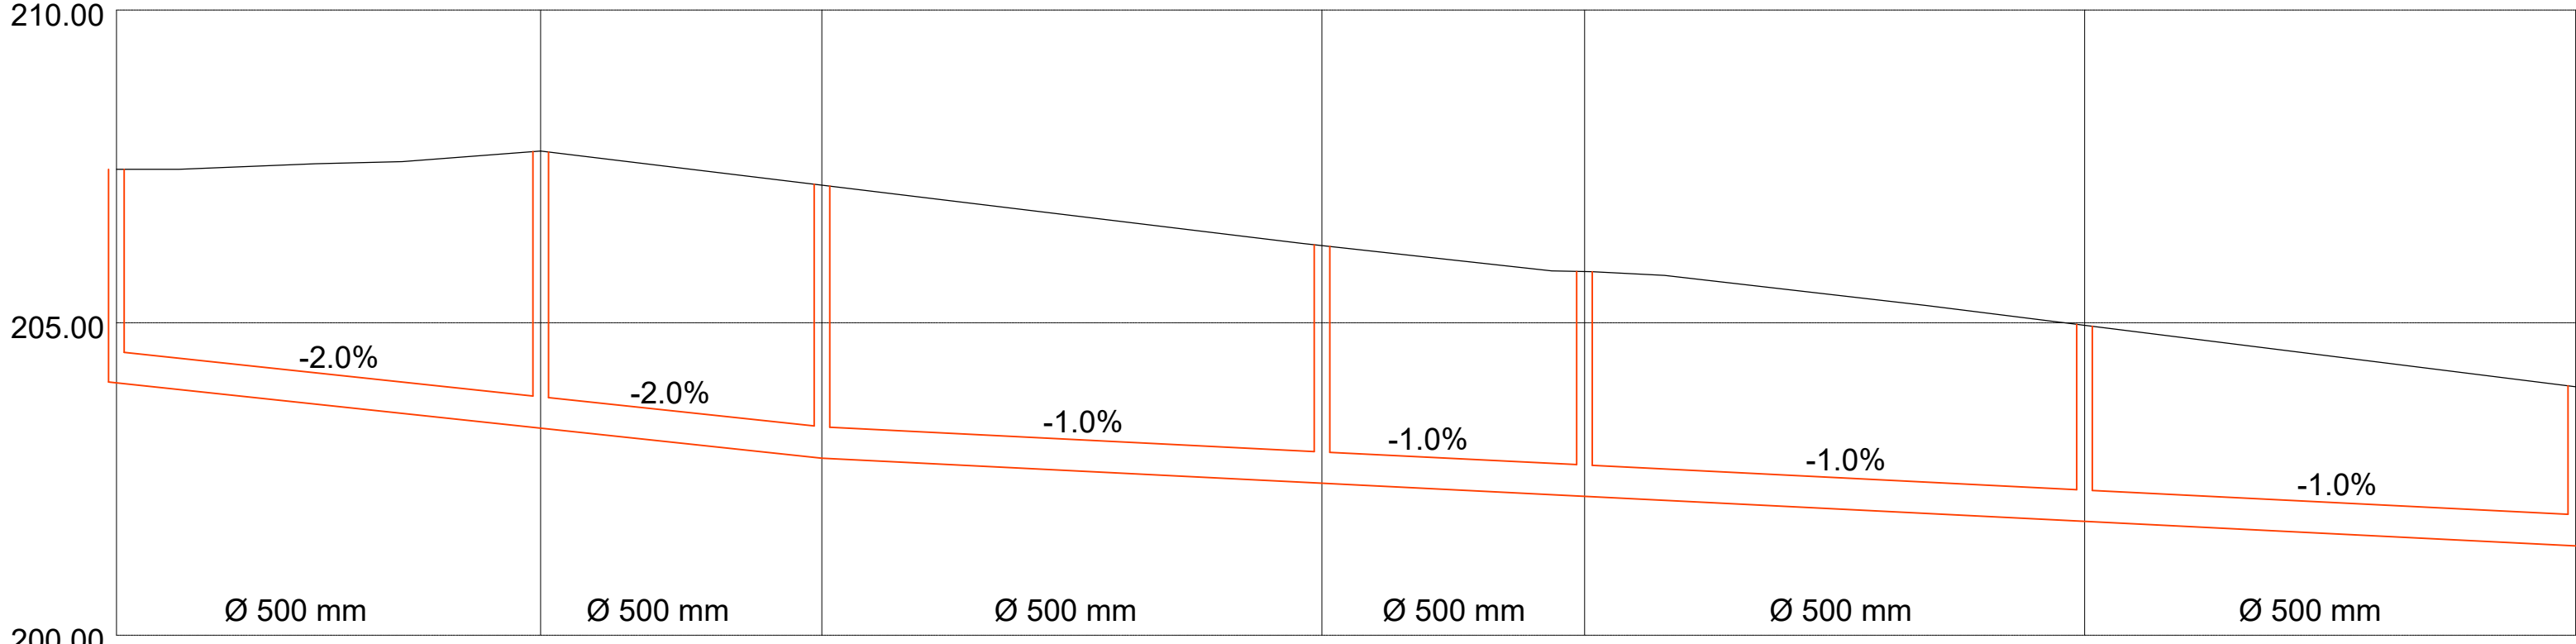

COTA ROJA	-3.41	-4.43	-4.36	-3.80	-3.59	-3.13	-2.54
COTAS DE LA RASANTE	204.03	203.31	202.83	202.43	202.22	201.82	201.43
COTAS DEL TERRENO	207.45	207.74	207.20	206.23	205.81	204.95	203.97
DISTANCIAS PARCIALES	0.00	33.94	56.44	96.44	117.44	157.44	196.74
DISTANCIAS AL ORIGEN	0.00	33.94	22.50	40.00	21.00	40.00	39.30
POZOS	P-1	P-2	P-3	P-4	P-5	P-6	P-7