


RAMAL D

Ø TUBERIA		315 PVC	
PENDIENTE		Pte= 0.010 en 10.00 m.	
PROFUNDIDAD DE POZO		4.14	4.24
ORDENADAS	RASANTE TUBO	228.15	228.05
	RASANTE PAV.	232.29	232.07
DISTANCIAS	AL ORIGEN	0.00	10.00
	PARCIALES	0.00	10.00
POZO REGISTRO		DI	C4

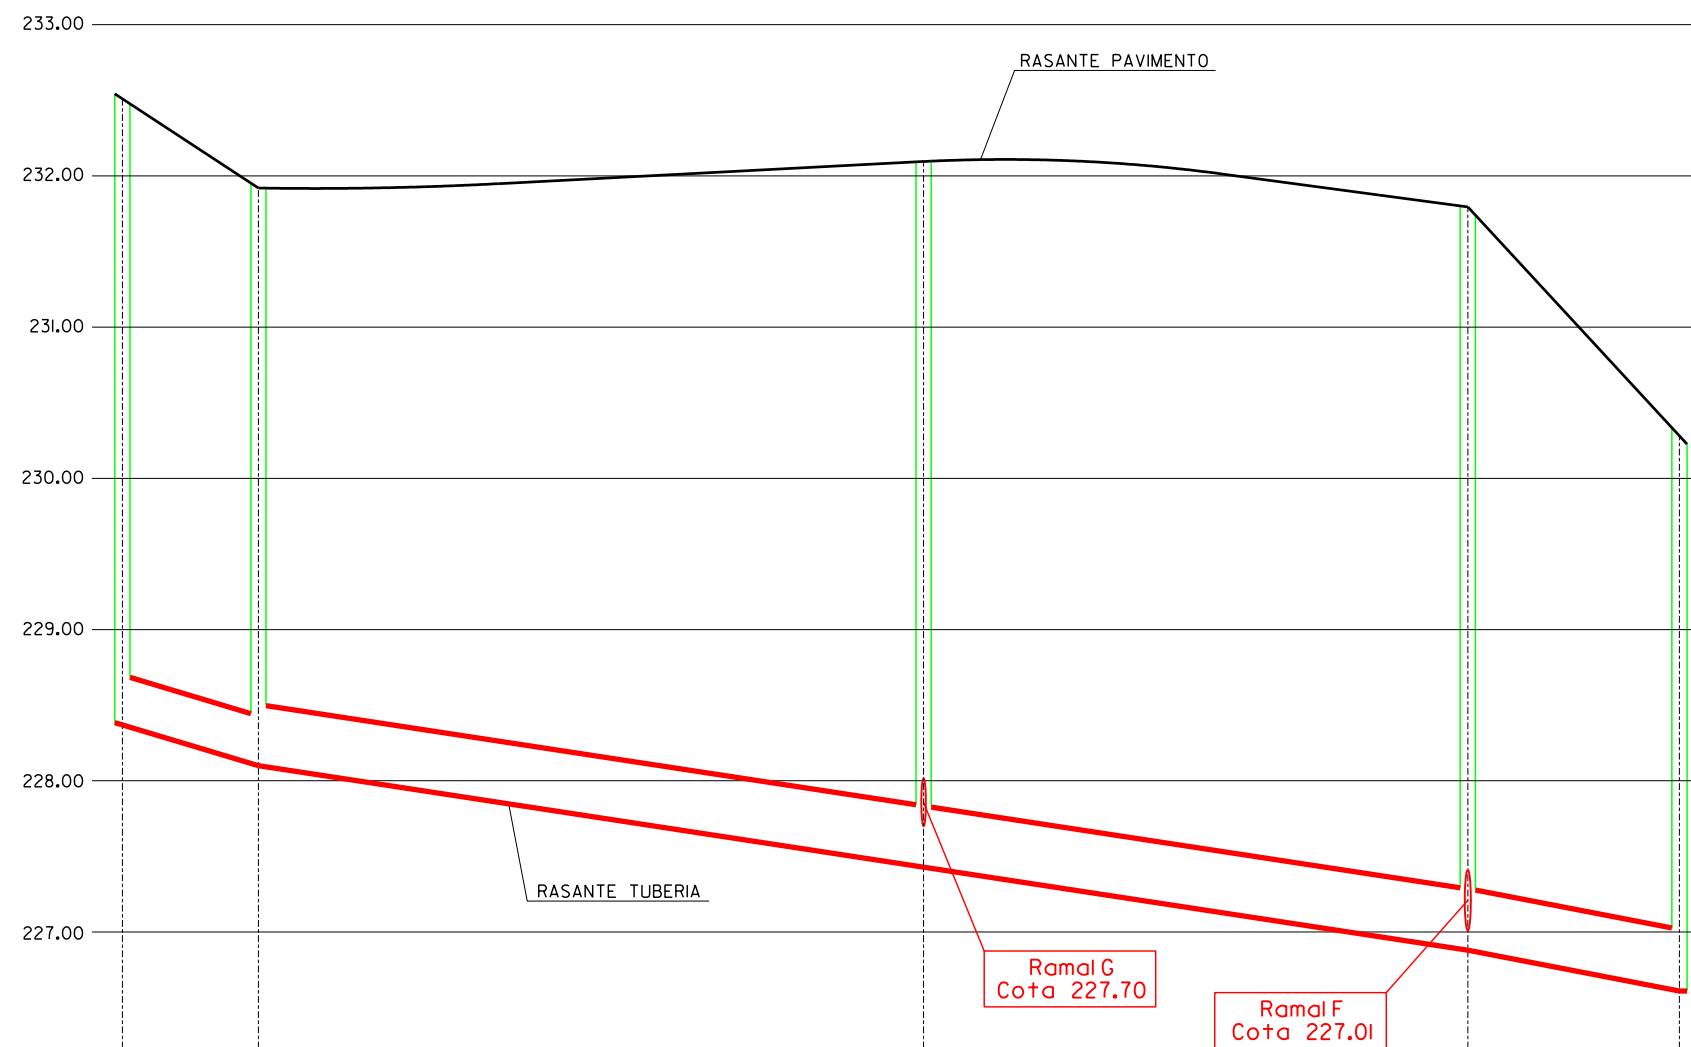

RAMAL E

Ø TUBERIA		315 PVC		400 PVC		400 PVC	
PENDIENTE		Pte= 0.030 en 9.00 m.		Pte= 0.015 en 80.00 m.		Pte= 0.019 en 14.00 m.	
PROFUNDIDAD DE POZO		4.14	3.82	4.66		4.91	3.67
ORDENADAS	RASANTE TUBO	228.37	228.10	227.43		226.88	226.61
	RASANTE PAV.	232.51	231.92	232.09		231.79	230.28
DISTANCIAS	AL ORIGEN	0.00	9.00	53.00		89.00	103.00
	PARCIALES	0.00	9.00	44.00		36.00	14.00
POZO REGISTRO		E1	E2	E3		E4	E5