
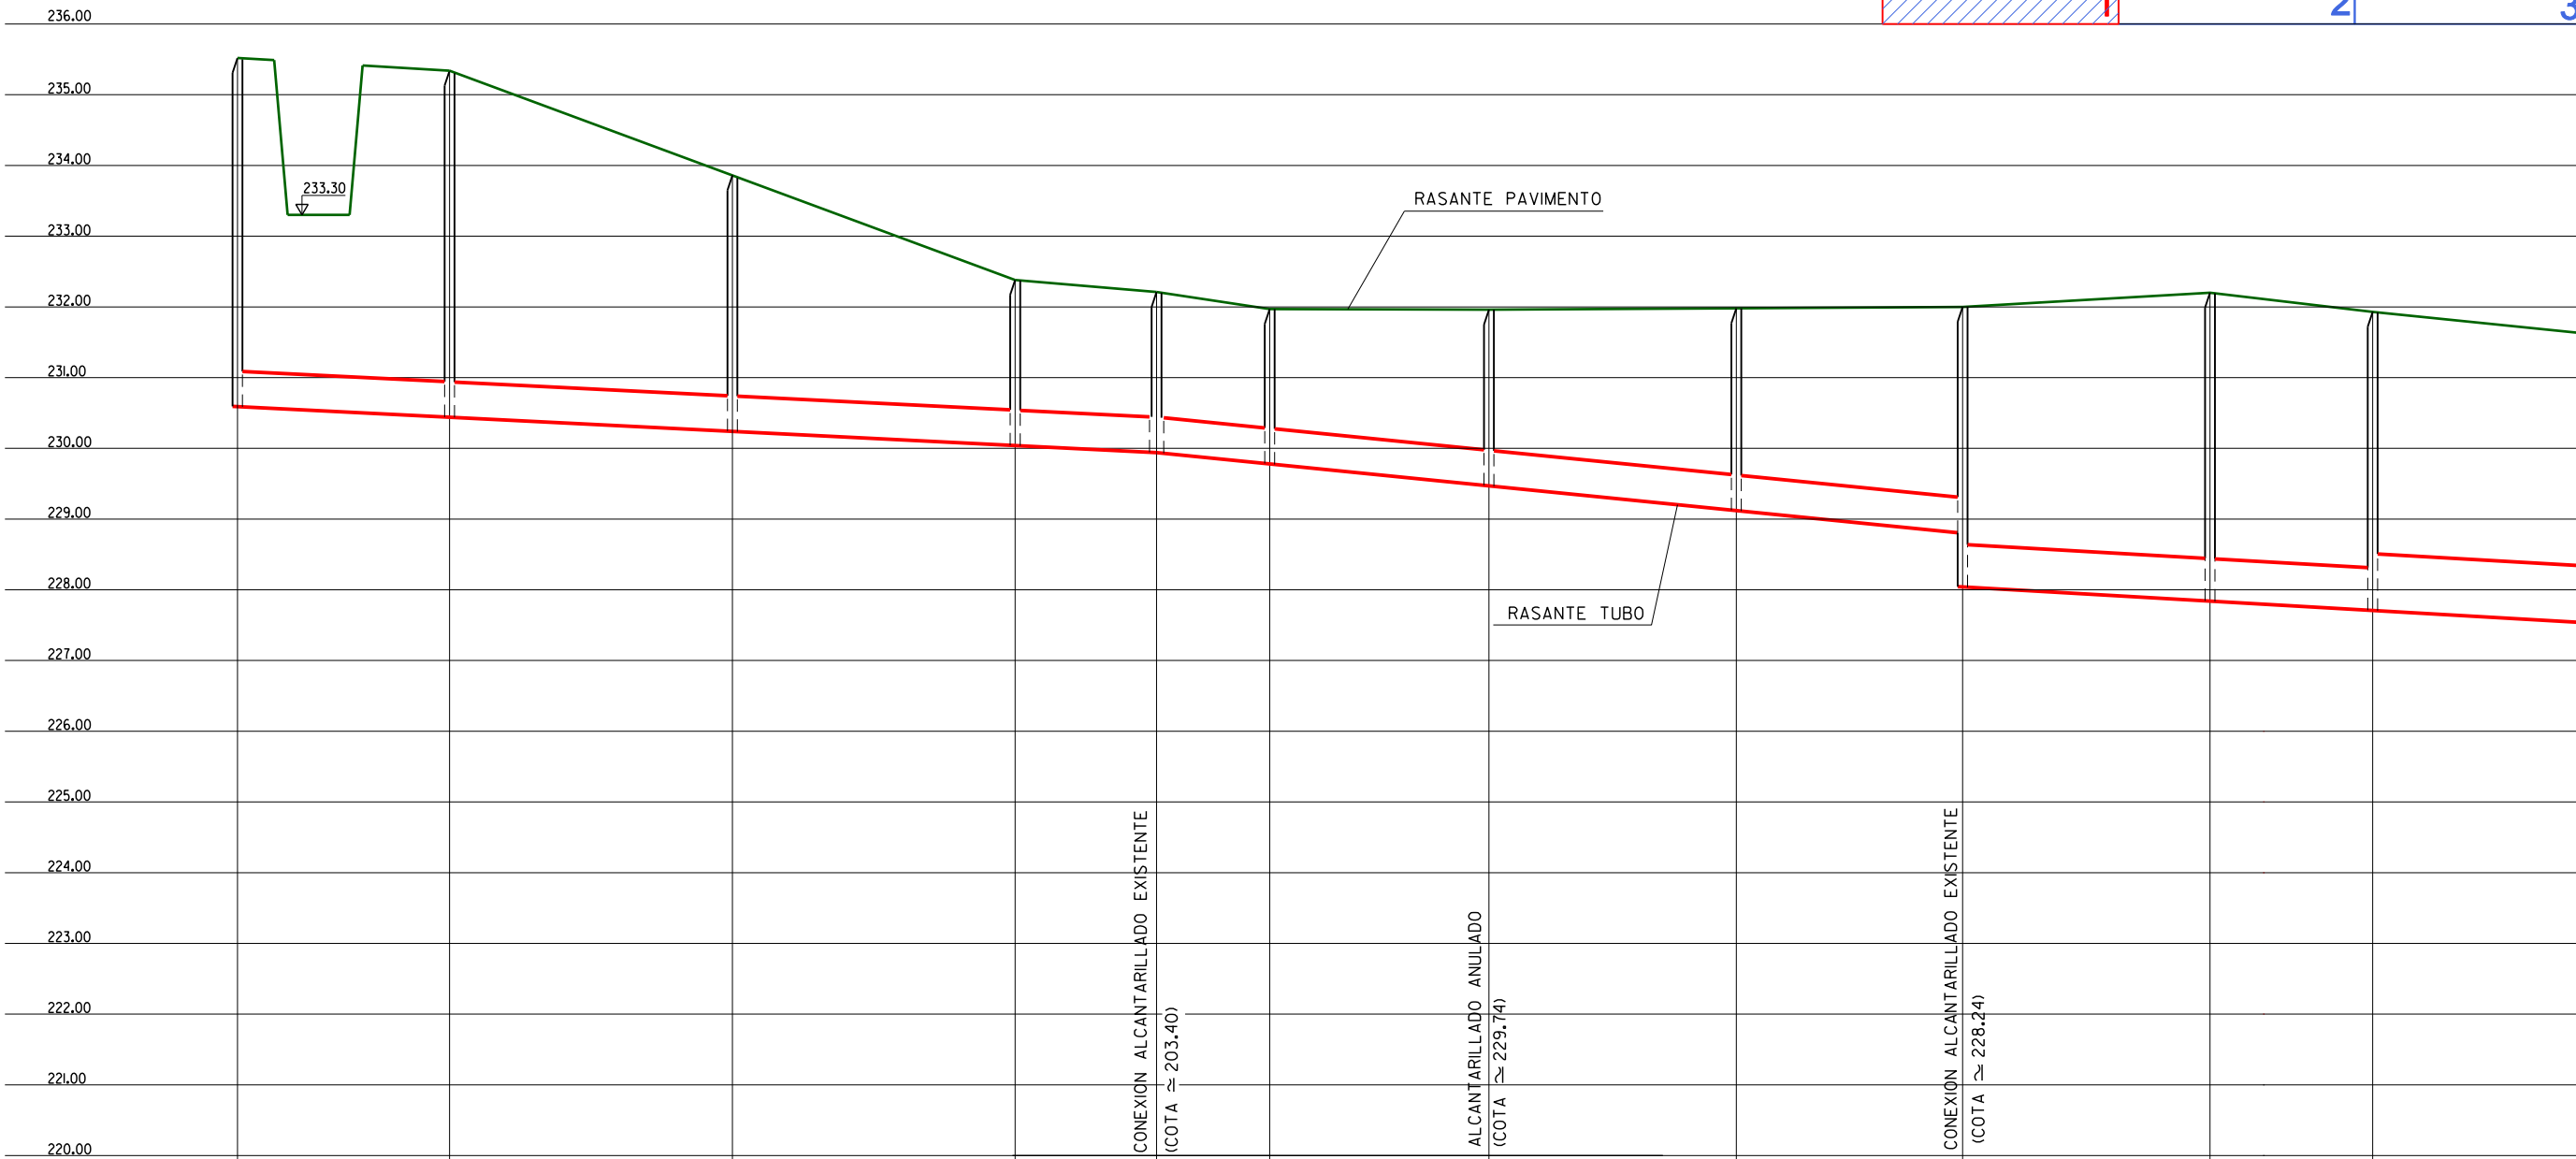


Ramal B

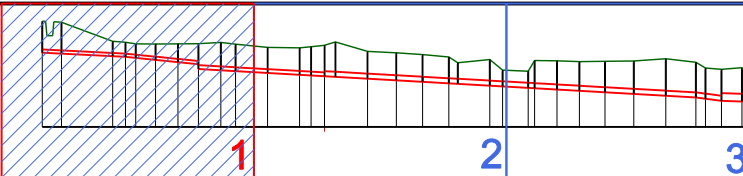

Ø - TIPO DE TUBERIA		Ø 500 PVC					Ø 50 HORMIGON				Ø 60 HORMIGON		Ø 80 HORMIGON
PENDIENTES		PTE. DE 0.05 EN 130 m.					PTE. DE 0.01 EN 114 m.				PTE. DE 0.00573 EN 777 m.		
ALTURA POZO		4.93	4.90	3.62	2.34	2.27	2.19	2.49	2.86	3.20	3.96	4.36	4.22
ORDENADAS	RASANTE TUBO	230.59	230.44	230.24	230.04	229.94	229.78	229.47	229.12	228.80	228.04	227.84	227.71
	RASANTE PAVIMENTO	233.52	235.34	233.86	232.38	232.21	231.97	231.96	231.98	232.00	232.20	232.20	231.93
DISTANCIAS	AL ORIGEN	0.00	30.00	70.00	110.00	130.00	146.00	177.00	212.00	244.00	279.00	302.00	
	PARCIALES	0.00	30.00	40.00	40.00	20.00	16.00	31.00	35.00	32.00	35.00	23.00	
POZO REGISTRO		B-34	B-33	B-32	B-31	B-30	B-29	B-28	B-27	B-26	B-25	B-24	