



EJE 2

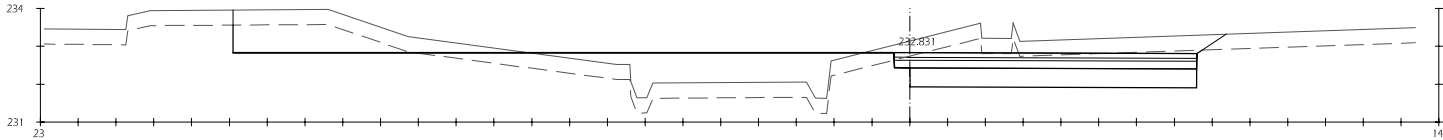


Pk=0+000

S. FIRME = 3.20 m2.
S. D. TIERRA = 9.93 m2.
S. SUELO_SEL_1 = 3.80 m2.
S. VEGETAL = 10.38 m2.
S. TERRAPLEN = 9.50 m2.

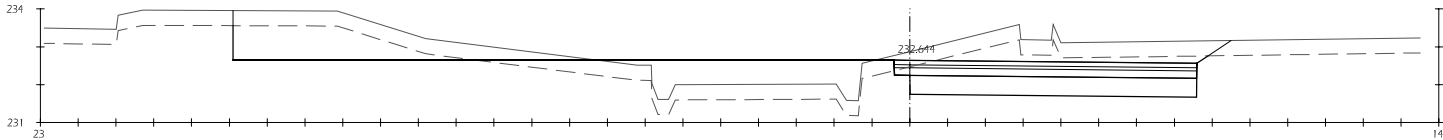


Pk=0+010

S. FIRME = 3.20 m2.
S. D. TIERRA = 12.15 m2.
S. SUELO_SEL_1 = 3.80 m2.
S. VEGETAL = 10.44 m2.
S. TERRAPLEN = 7.84 m2.

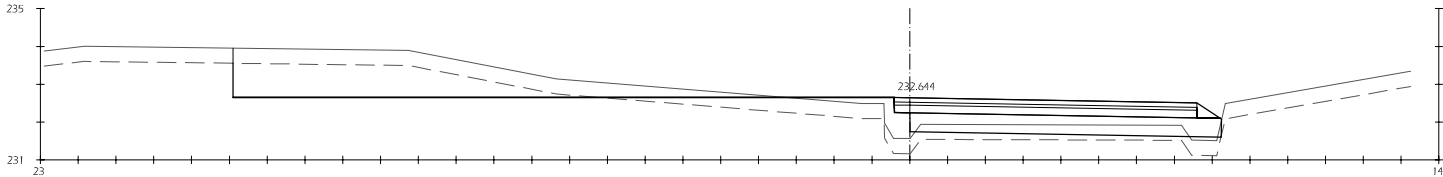


Pk=0+020

S. FIRME = 3.33 m2.
S. D. TIERRA = 5.94 m2.
S. SUELO_SEL_1 = 4.12 m2.
S. VEGETAL = 10.46 m2.
S. TERRAPLEN = 4.62 m2.

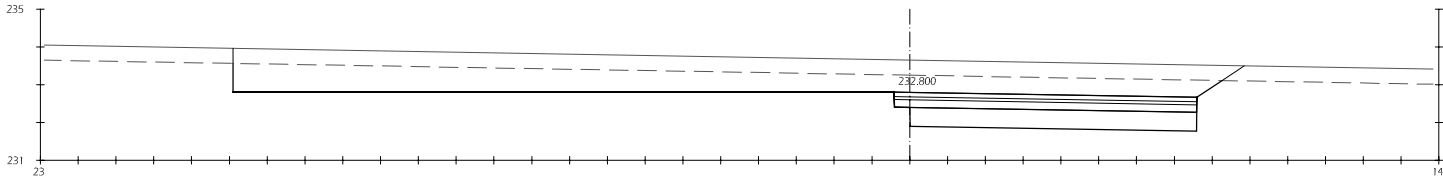


Pk=0+030

S. FIRME = 3.20 m2.
S. D. TIERRA = 21.36 m2.
S. SUELO_SEL_1 = 3.80 m2.
S. VEGETAL = 10.58 m2.

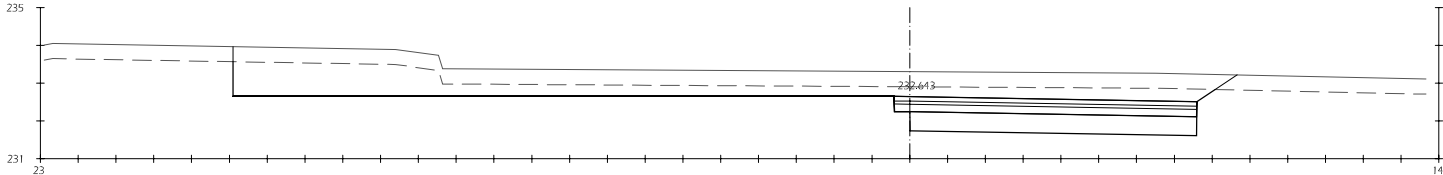


Pk=0+040

S. FIRME = 3.20 m2.
S. D. TIERRA = 17.70 m2.
S. SUELO_SEL_1 = 3.80 m2.
S. VEGETAL = 10.51 m2.

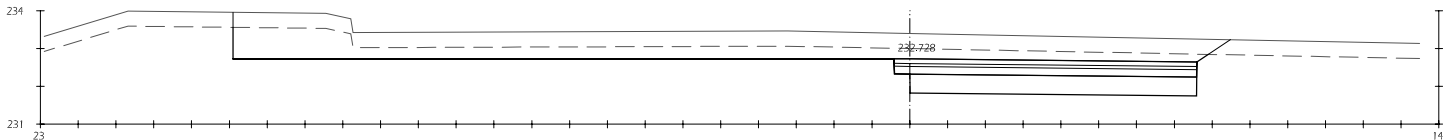

Pk=0+050

S. FIRME = 3.20 m2.
S. D. TIERRA = 15.94 m2.
S. SUELO_SEL_1 = 3.80 m2.
S. VEGETAL = 10.44 m2.

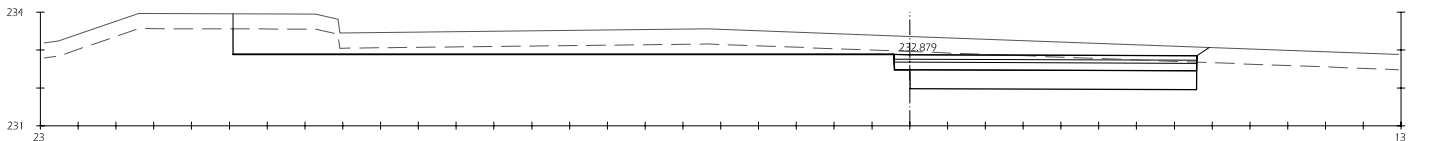

Pk=0+060

S. FIRME = 3.20 m2.
S. D. TIERRA = 11.68 m2.
S. SUELO_SEL_1 = 3.80 m2.
S. VEGETAL = 10.24 m2.