



EJE 2

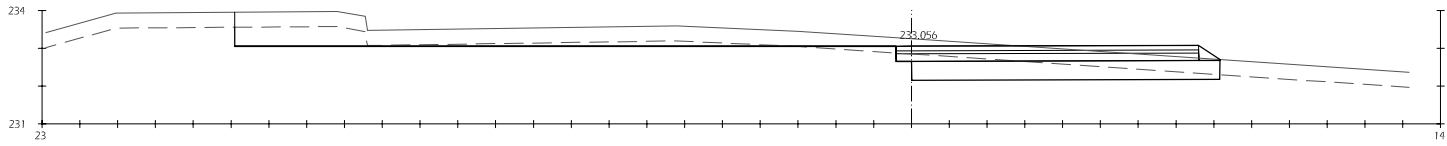

PK=0+070

S. FIRME = 3.32 m2.
S. D_TIERRA = 6.04 m2.
S. SUELO_SEL_1 = 4.08 m2.
S. VEGETAL = 10.42 m2.


S. TERRAPLEN = 0.23 m2.

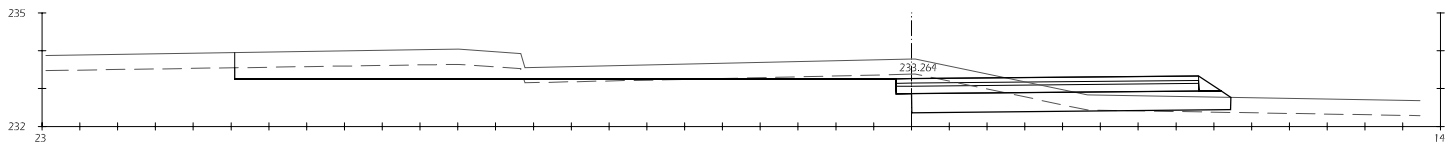

PK=0+080


S. FIRME = 3.32 m2.
S. D_TIERRA = 5.52 m2.
S. SUELO_SEL_1 = 4.20 m2.
S. VEGETAL = 10.54 m2.

S. TERRAPLEN = 0.37 m2.

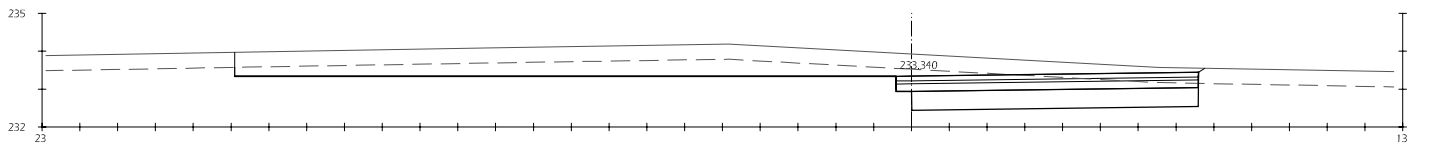

PK=0+090


S. FIRME = 3.20 m2.
S. D_TIERRA = 12.59 m2.
S. SUELO_SEL_1 = 3.80 m2.
S. VEGETAL = 10.21 m2.

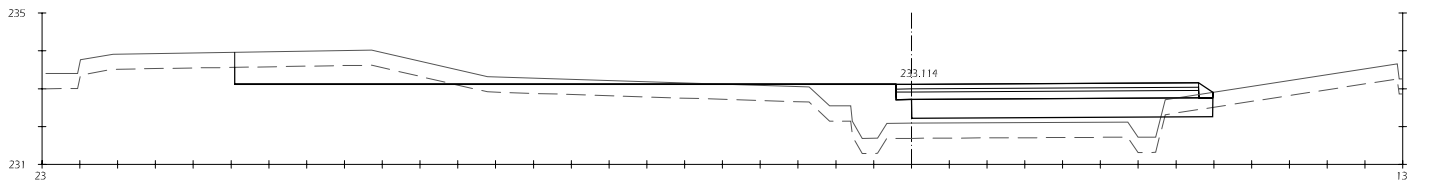

PK=0+100

S. FIRME = 3.30 m2.
S. D_TIERRA = 2.50 m2.
S. SUELO_SEL_1 = 3.98 m2.
S. VEGETAL = 10.35 m2.


S. TERRAPLEN = 9.95 m2.

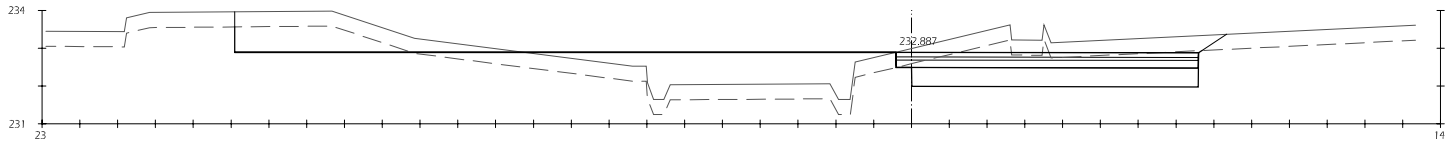

PK=0+110

S. FIRME = 3.20 m2.
S. D_TIERRA = 9.22 m2.
S. SUELO_SEL_1 = 3.80 m2.
S. VEGETAL = 10.37 m2.

S. TERRAPLEN = 10.29 m2.

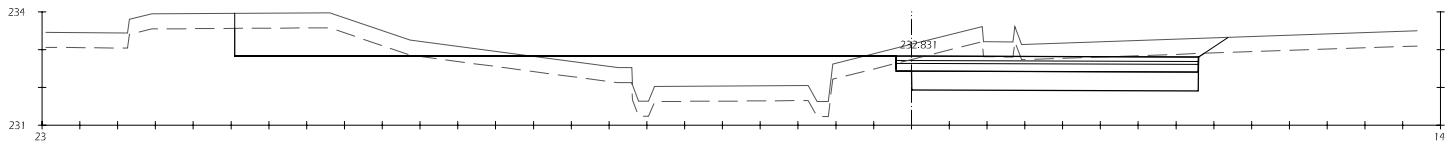

PK=0+112.469

S. FIRME = 3.20 m2.
S. D_TIERRA = 9.93 m2.
S. SUELO_SEL_1 = 3.80 m2.
S. VEGETAL = 10.38 m2.

S. TERRAPLEN = 9.49 m2.