



EJE 1

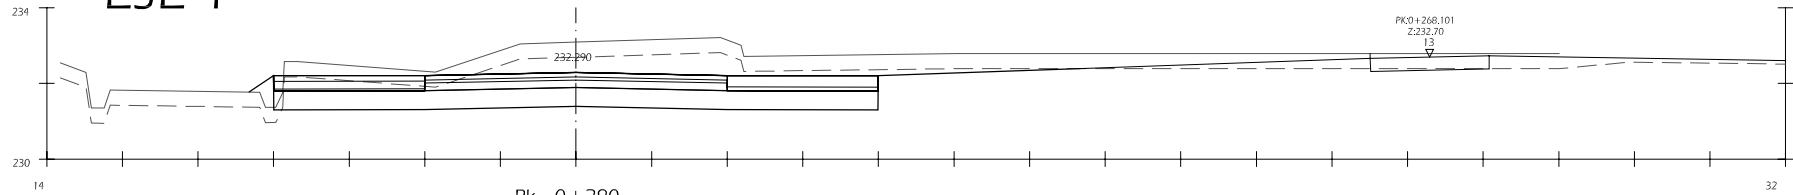


Pk=0+280

S. FIRME = 6.40 m². S. D_TIERRA = 17.36 m². S. SUELO_SEL_1 = 8.00 m². S. VEGETAL = 10.82 m². S. TERRAPLEN = 0.56 m².

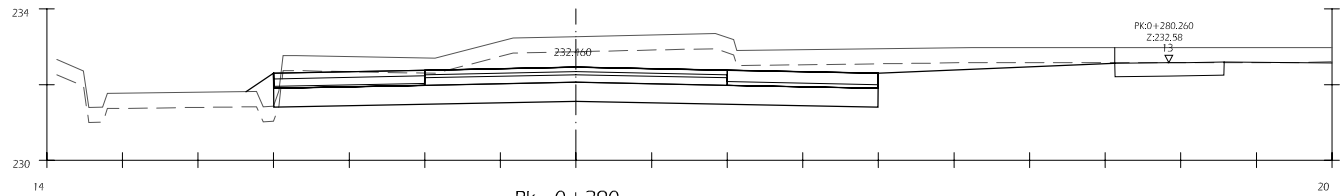


Pk=0+290

S. FIRME = 6.40 m². S. D_TIERRA = 18.87 m². S. SUELO_SEL_1 = 8.00 m². S. VEGETAL = 9.19 m². S. TERRAPLEN = 0.63 m².

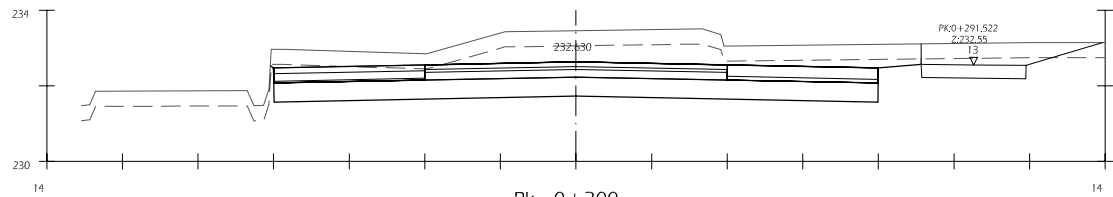


Pk=0+300

S. FIRME = 6.40 m². S. D_TIERRA = 18.26 m². S. SUELO_SEL_1 = 8.00 m². S. VEGETAL = 6.88 m².

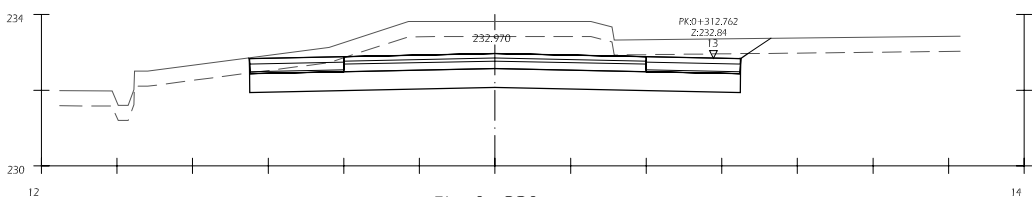


Pk=0+320

S. FIRME = 6.20 m². S. D_TIERRA = 14.29 m². S. SUELO_SEL_1 = 6.50 m². S. VEGETAL = 5.40 m².

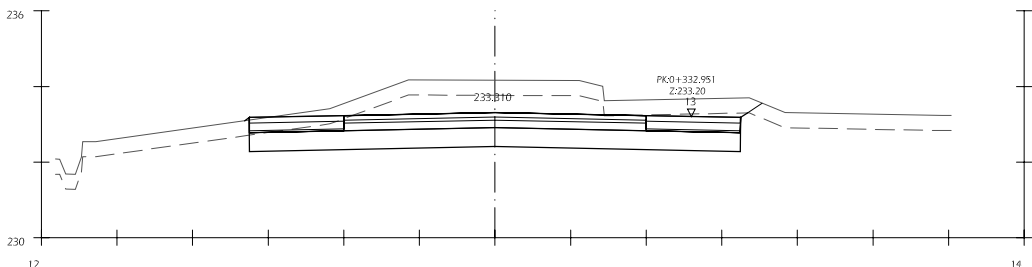

Pk=0+340

S. FIRME = 5.20 m². S. D_TIERRA = 13.88 m². S. SUELO_SEL_1 = 6.50 m². S. VEGETAL = 5.40 m². S. TERRAPLEN = 0.05 m².

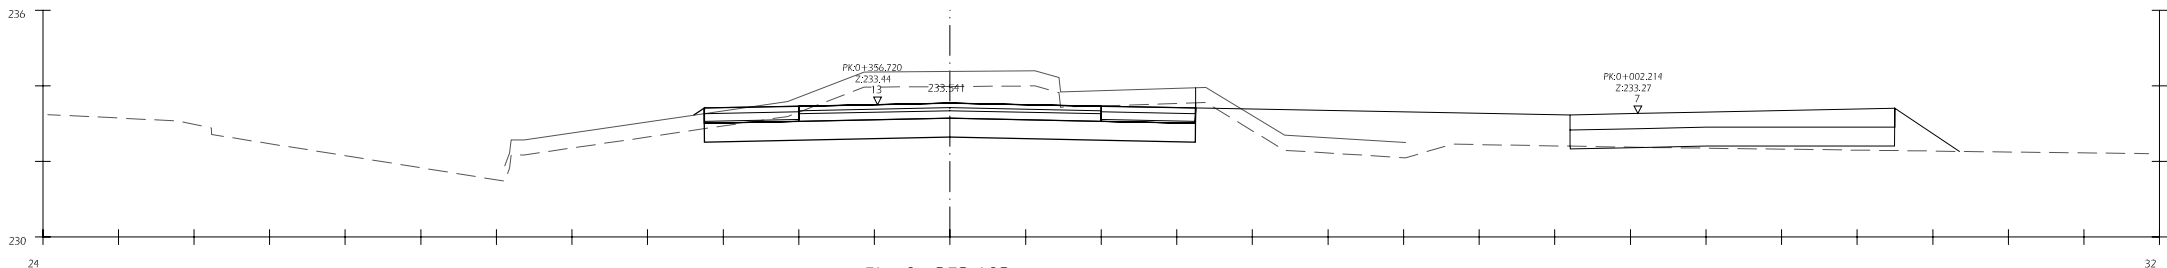

Pk=0+353.602

S. FIRME = 5.20 m². S. D_TIERRA = 13.54 m². S. SUELO_SEL_1 = 6.50 m². S. VEGETAL = 5.47 m². S. TERRAPLEN = 0.13 m².