



EJE 1

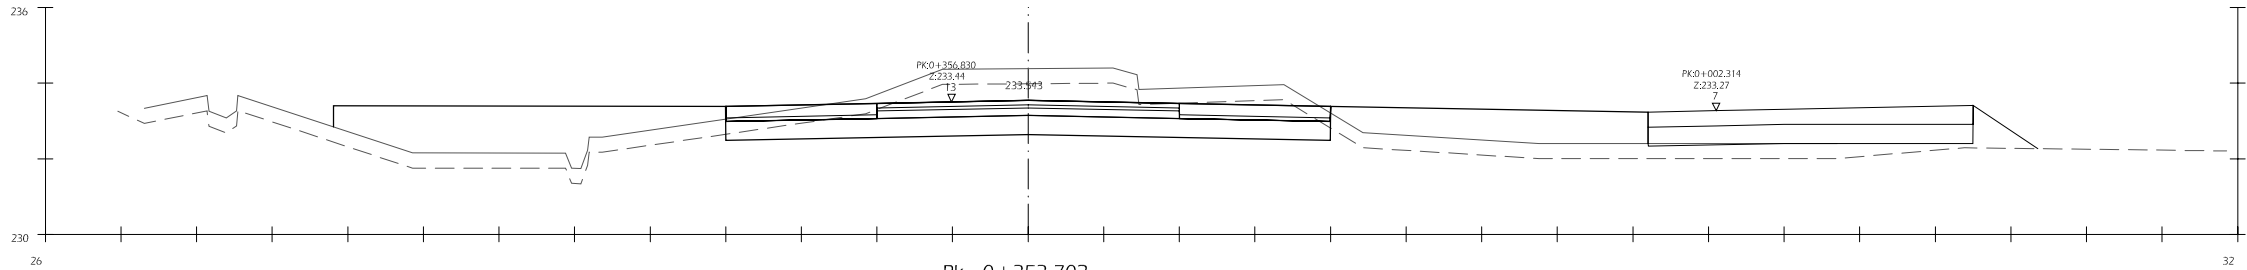


Pk=0+353.702

S. FIRME = 6.40 m2.  
S. D. TIERRA = 15.05 m2.  
S. SUELO\_SEL\_1 = 8.00 m2.  
S. VEGETAL = 13.91 m2.  
S. TERRAPLEN = 23.97 m2.

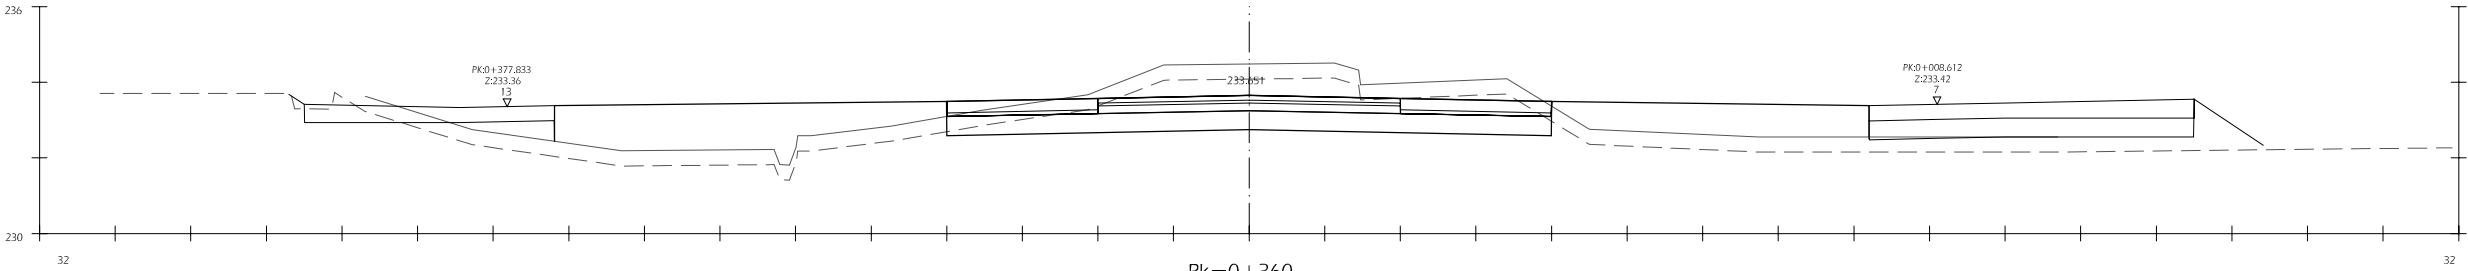


Pk=0+360

S. FIRME = 6.40 m2.  
S. D. TIERRA = 14.90 m2.  
S. SUELO\_SEL\_1 = 8.00 m2.  
S. VEGETAL = 13.91 m2.  
S. TERRAPLEN = 24.35 m2.

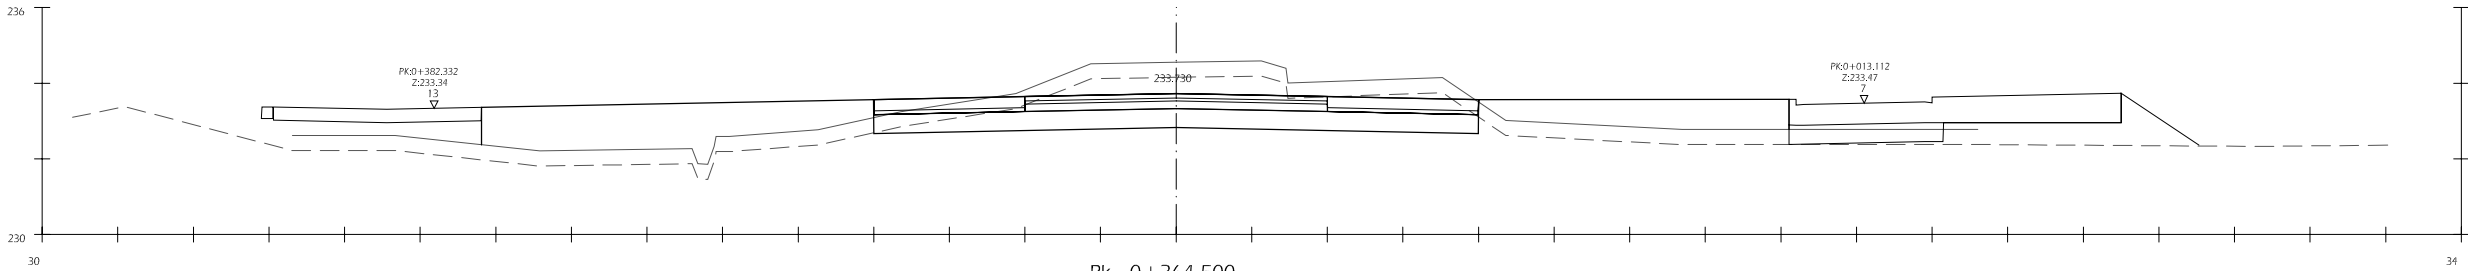


Pk=0+364.500

S. FIRME = 6.40 m2.  
S. D. TIERRA = 14.68 m2.  
S. SUELO\_SEL\_1 = 8.00 m2.  
S. VEGETAL = 13.84 m2.  
S. TERRAPLEN = 23.63 m2.

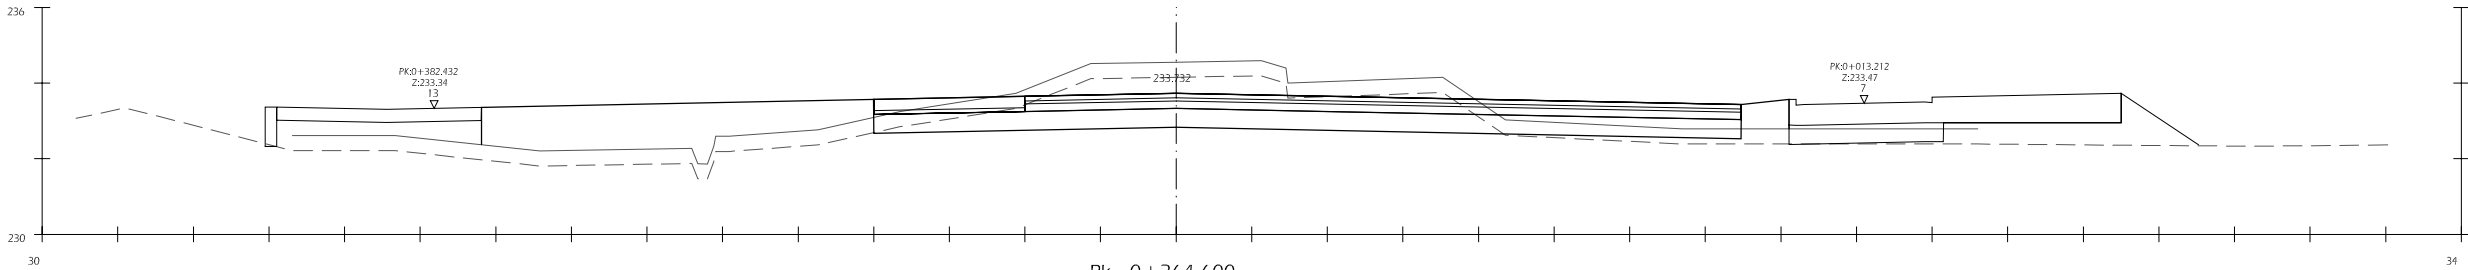

Pk=0+364.600

S. FIRME = 9.18 m2.  
S. D. TIERRA = 14.82 m2.  
S. SUELO\_SEL\_1 = 11.48 m2.  
S. VEGETAL = 13.84 m2.  
S. TERRAPLEN = 16.89 m2.

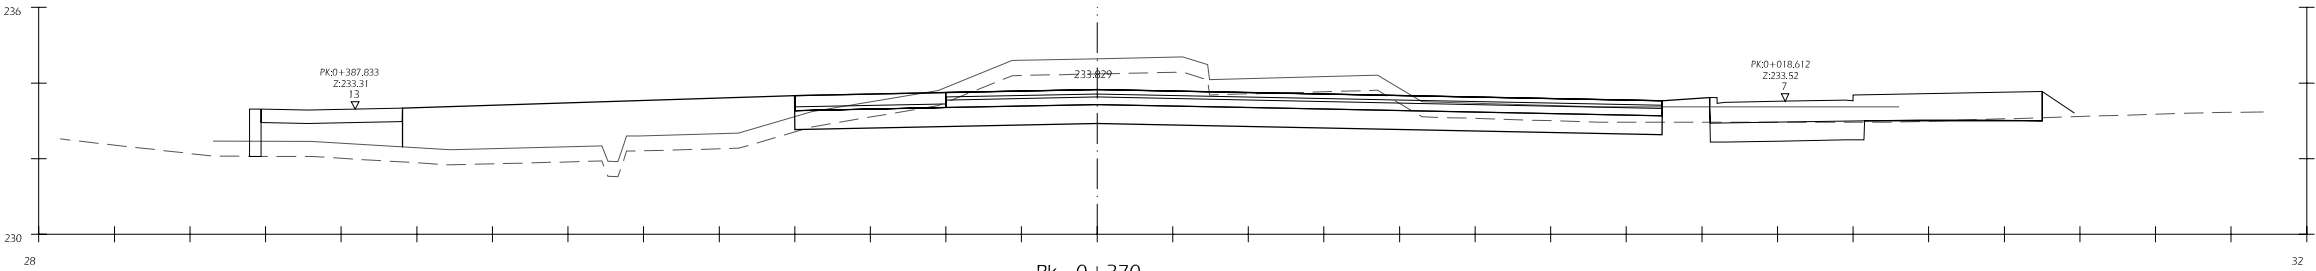

Pk=0+370

S. FIRME = 9.18 m2.  
S. D. TIERRA = 16.78 m2.  
S. SUELO\_SEL\_1 = 11.48 m2.  
S. VEGETAL = 13.84 m2.  
S. TERRAPLEN = 15.74 m2.