



ALZADO DEL MURO
ESCALA 1:150

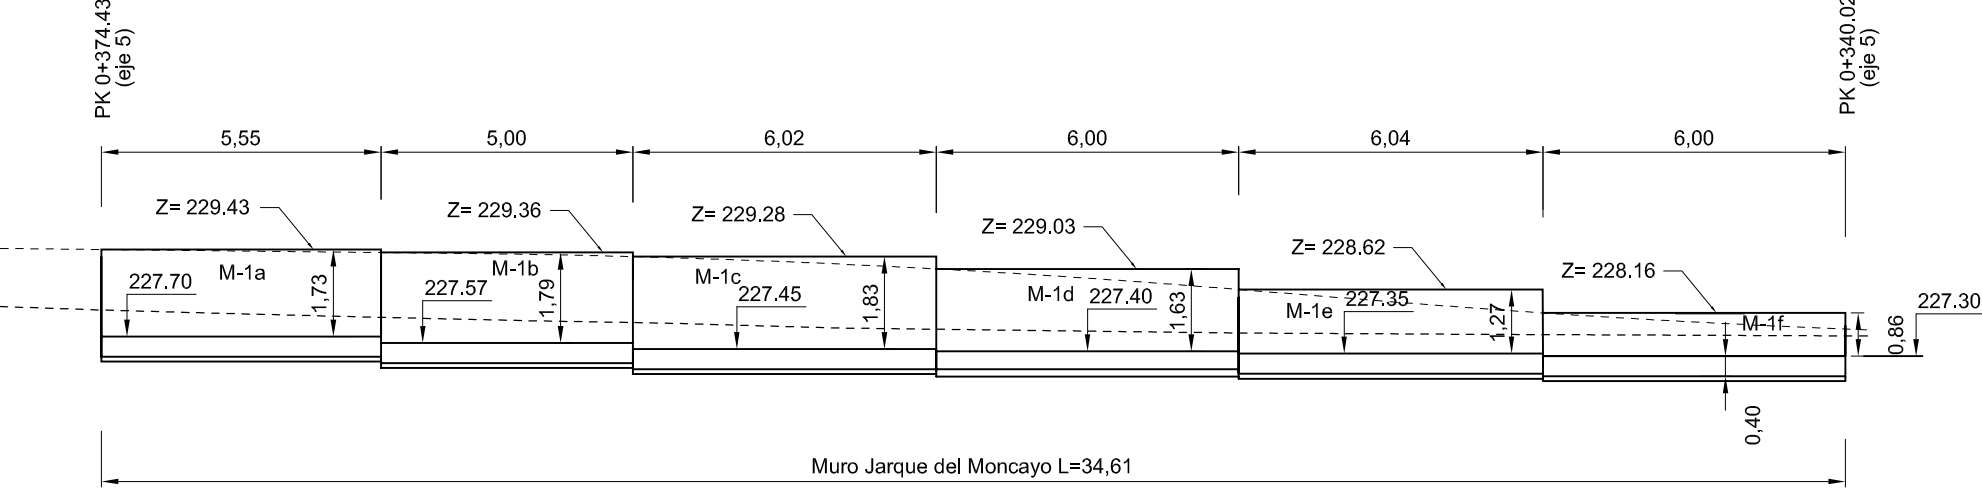

SECCIÓN
ESCALA 1:30

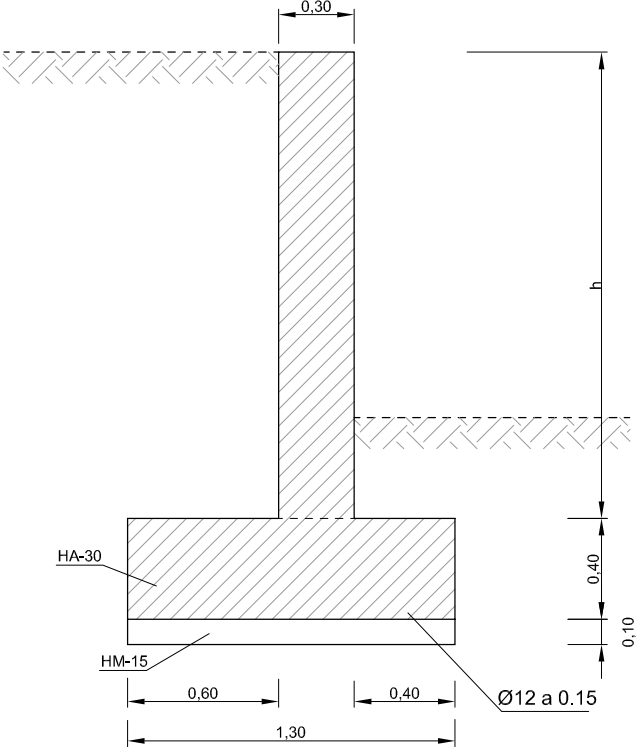

PLANTA
ESCALA 1:150

CUADRO DE REPLANTEO		
Nº PUNTO	X	Y
P1	673029.785	4612730.371
P2	673031.837	4612725.214
P3	673033.784	4612720.609
P4	673036.612	4612715.295
P5	673039.440	4612710.004
P6	673042.622	4612704.870
P7	673045.908	4612699.948

Punto replanteo

CUADRO DIMENSIONES	
MURO	h
M-1a	1.73
M-1b	1.79
M-1c	1.83
M-1d	1.63
M-1e	1.27
M-1f	0.86

