



PERFIL LONGITUDINAL
ESCALA 1:100

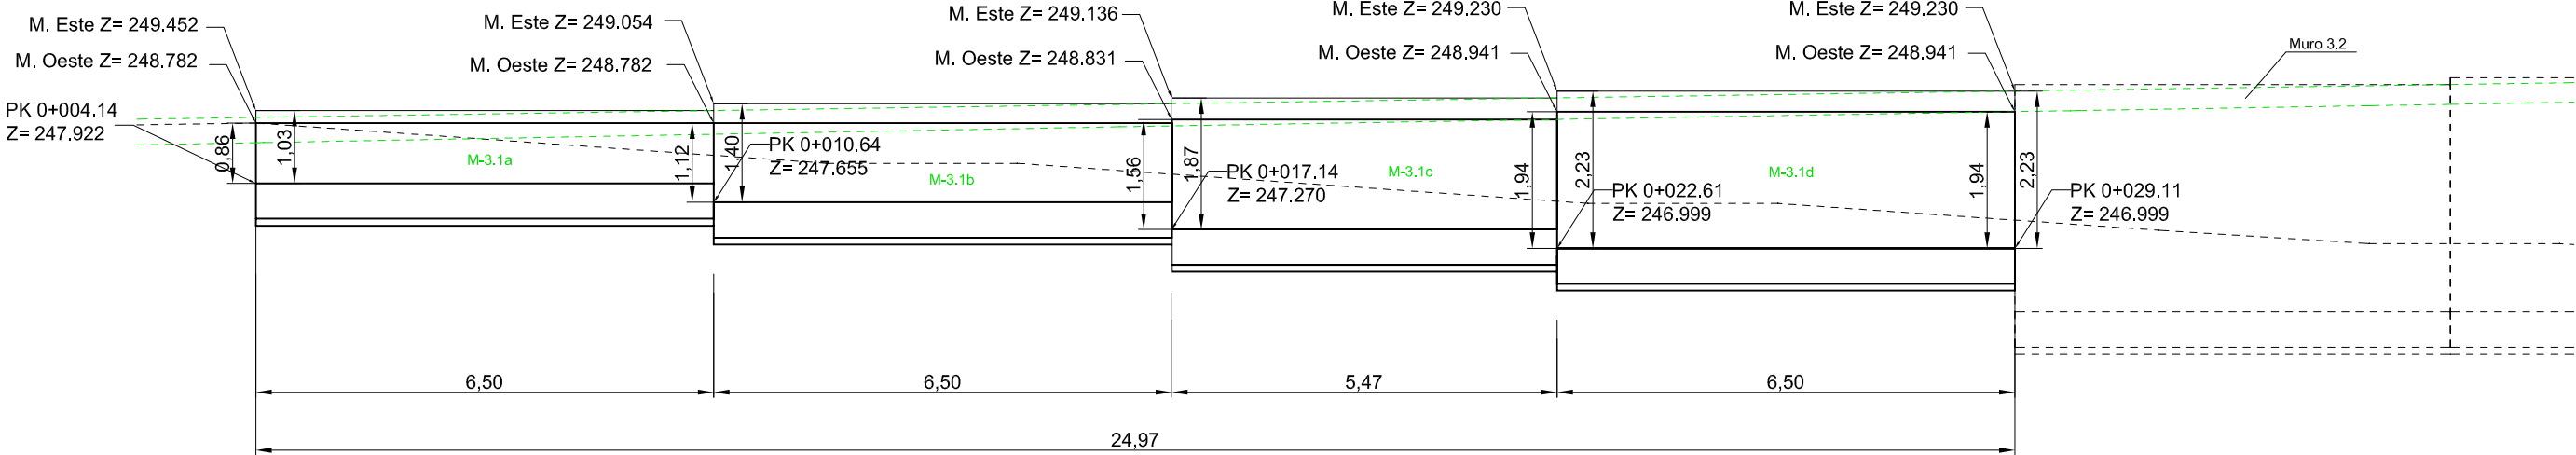

DEFINICION GEOMETRICA
SECCIÓN

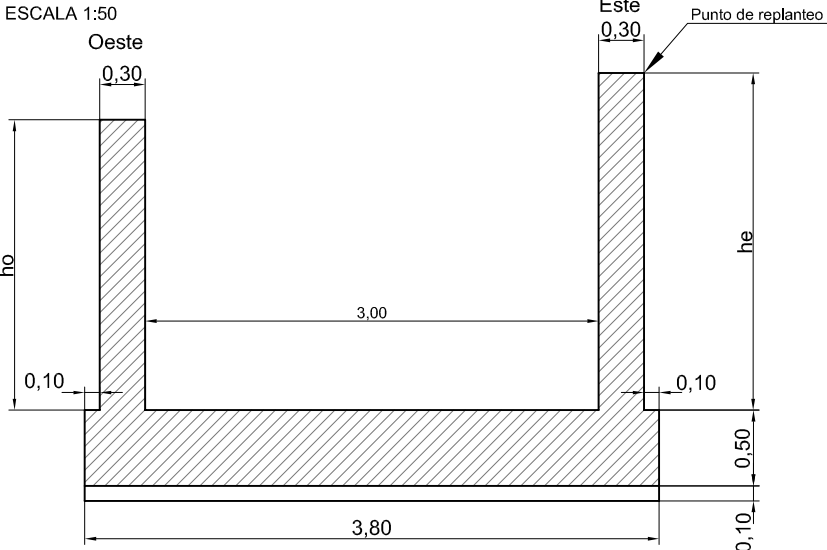

CUADRO DIMENSIONES		
MURO	he	ho
M-3.1a	1.03	0.86
M-3.1b	1.40	1.12
M-3.1c	1.87	1.56
M-3.1d	2.23	1.94

CUADRO DE REPLANTEO		
Nº PUNTO	X	Y
P1	673106.166	4611715.627
P2	673107.033	4611709.186
P3	673107.900	4611702.744
P4	673108.633	4611697.323
P5	673109.498	4611690.881

PLANTA
ESCALA 1:150

