



PERFIL LONGITUDINAL
ESCALA 1:100

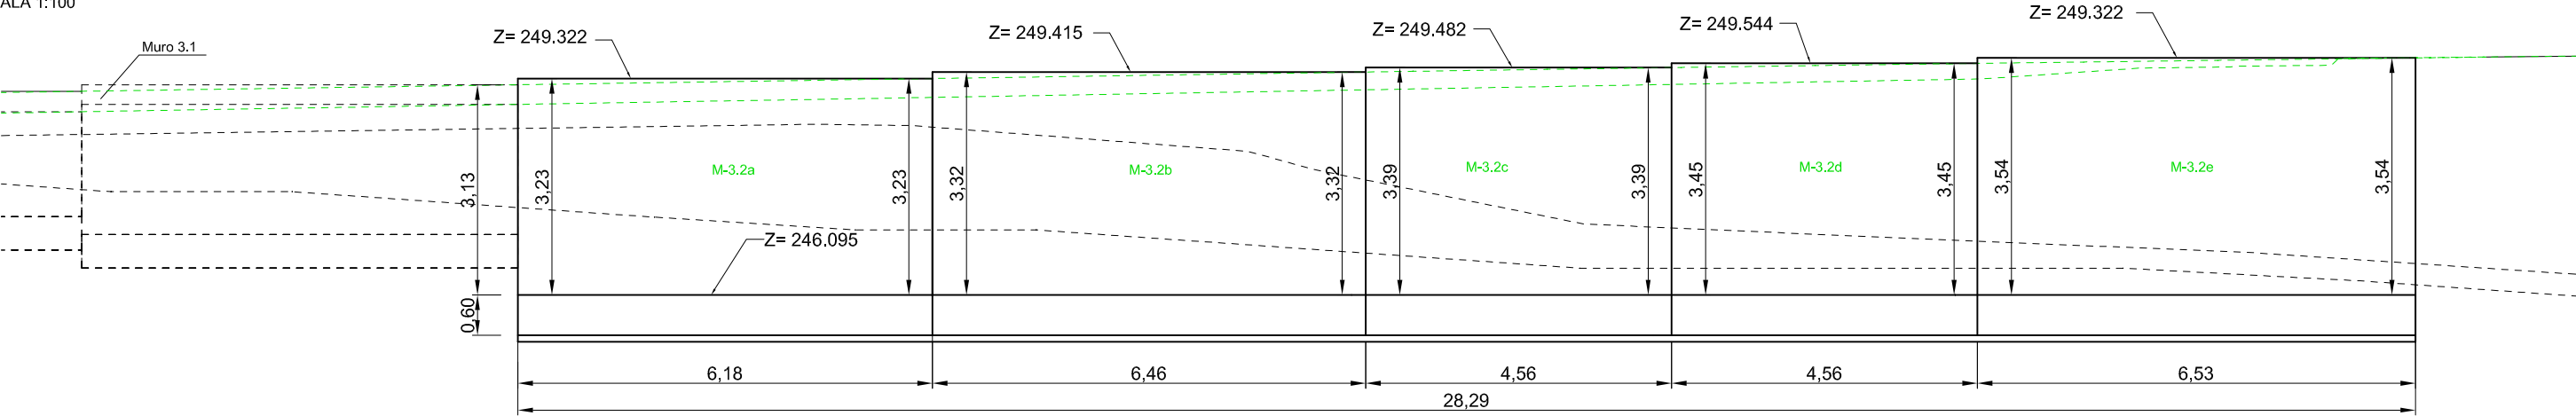

SECCIÓN
ESCALA 1:50

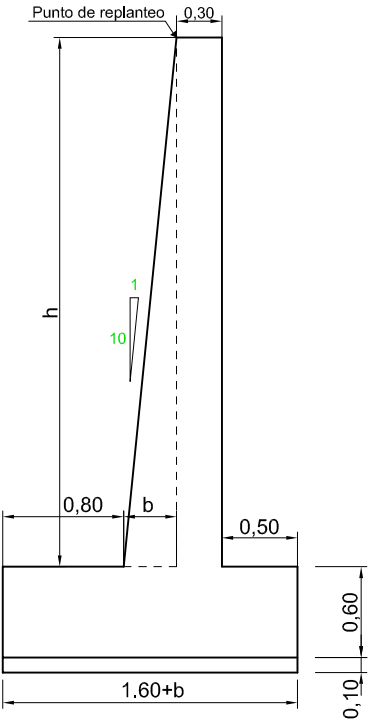

CUADRO DE REPLANTEO		
Nº PUNTO	X	Y
P1	673109,498	4611690,881
P2	673110,322	4611684,756
P3	673109,527	4611678,344
P4	673110,148	4611673,827
P5	673110,770	4611669,309
P6	673115,515	4611664,829

CUADRO DIMENSIONES		
MURO	h	b
M-3.2a	3,23	0,323
M-3.2b	3,32	0,332
M-3.2c	3,39	0,339
M-3.2d	3,45	0,345
M-3.2e	3,54	0,354

PLANTA
ESCALA 1:150

