



PERFIL RAMAL-1

ESCALA H:1/1.000 V:1/100

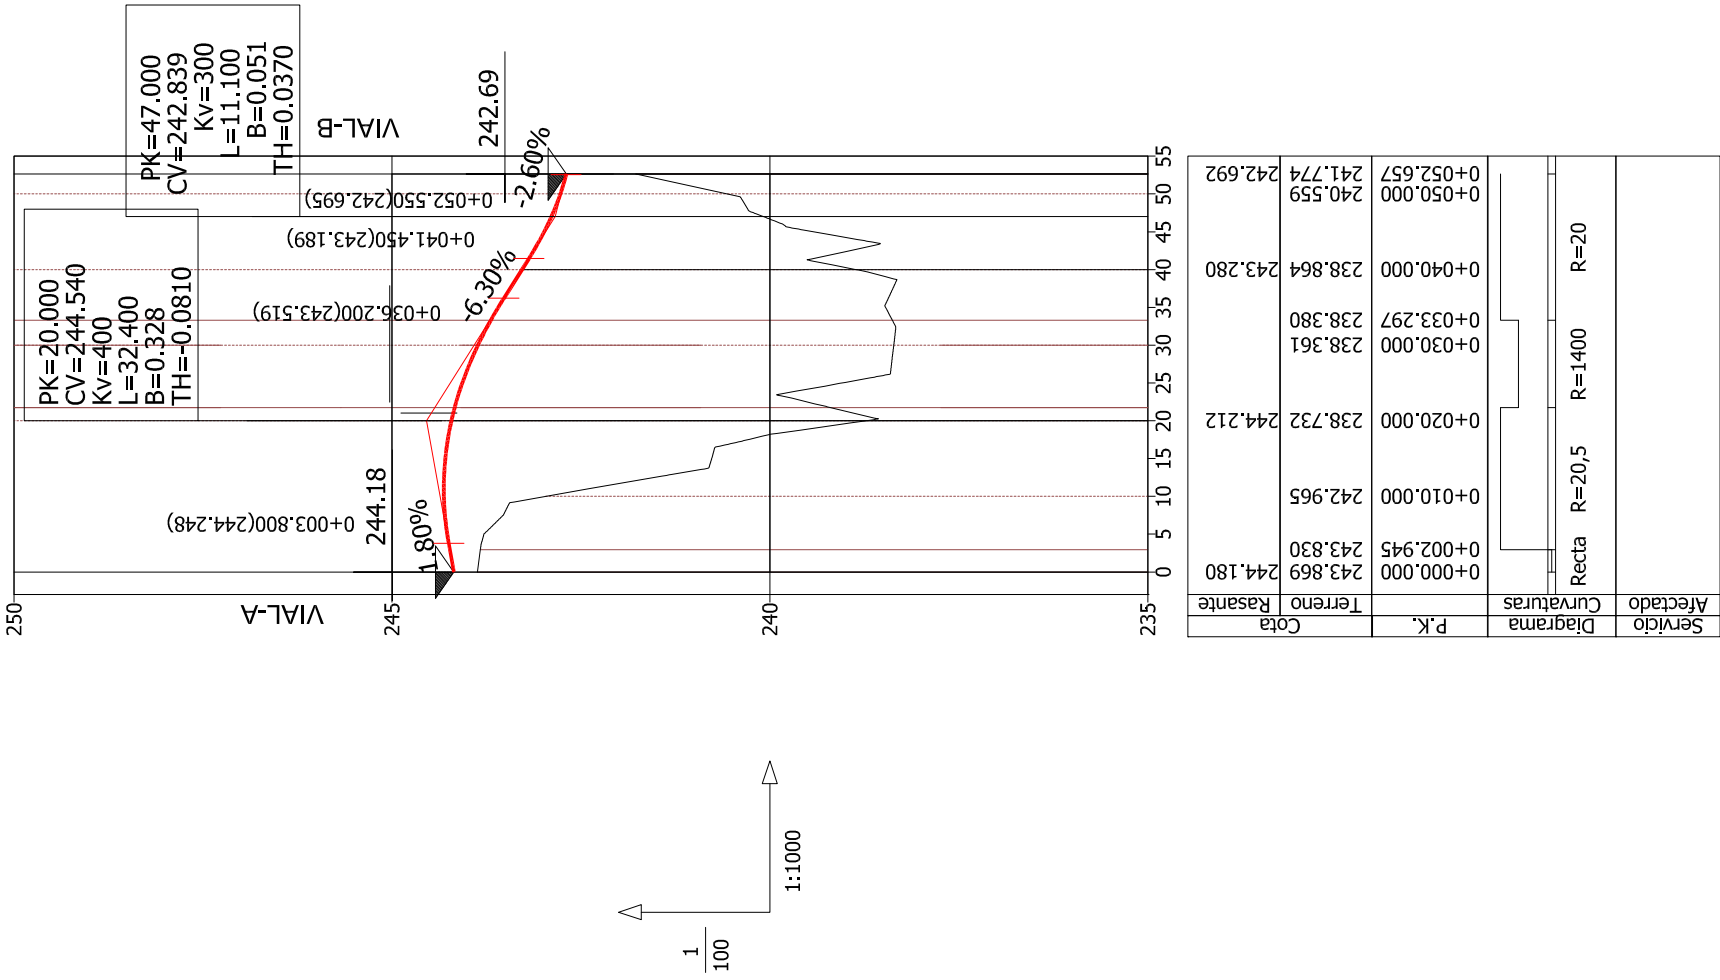


PERFIL RAMAL-2

ESCALA H:1/1.000 V:1/100

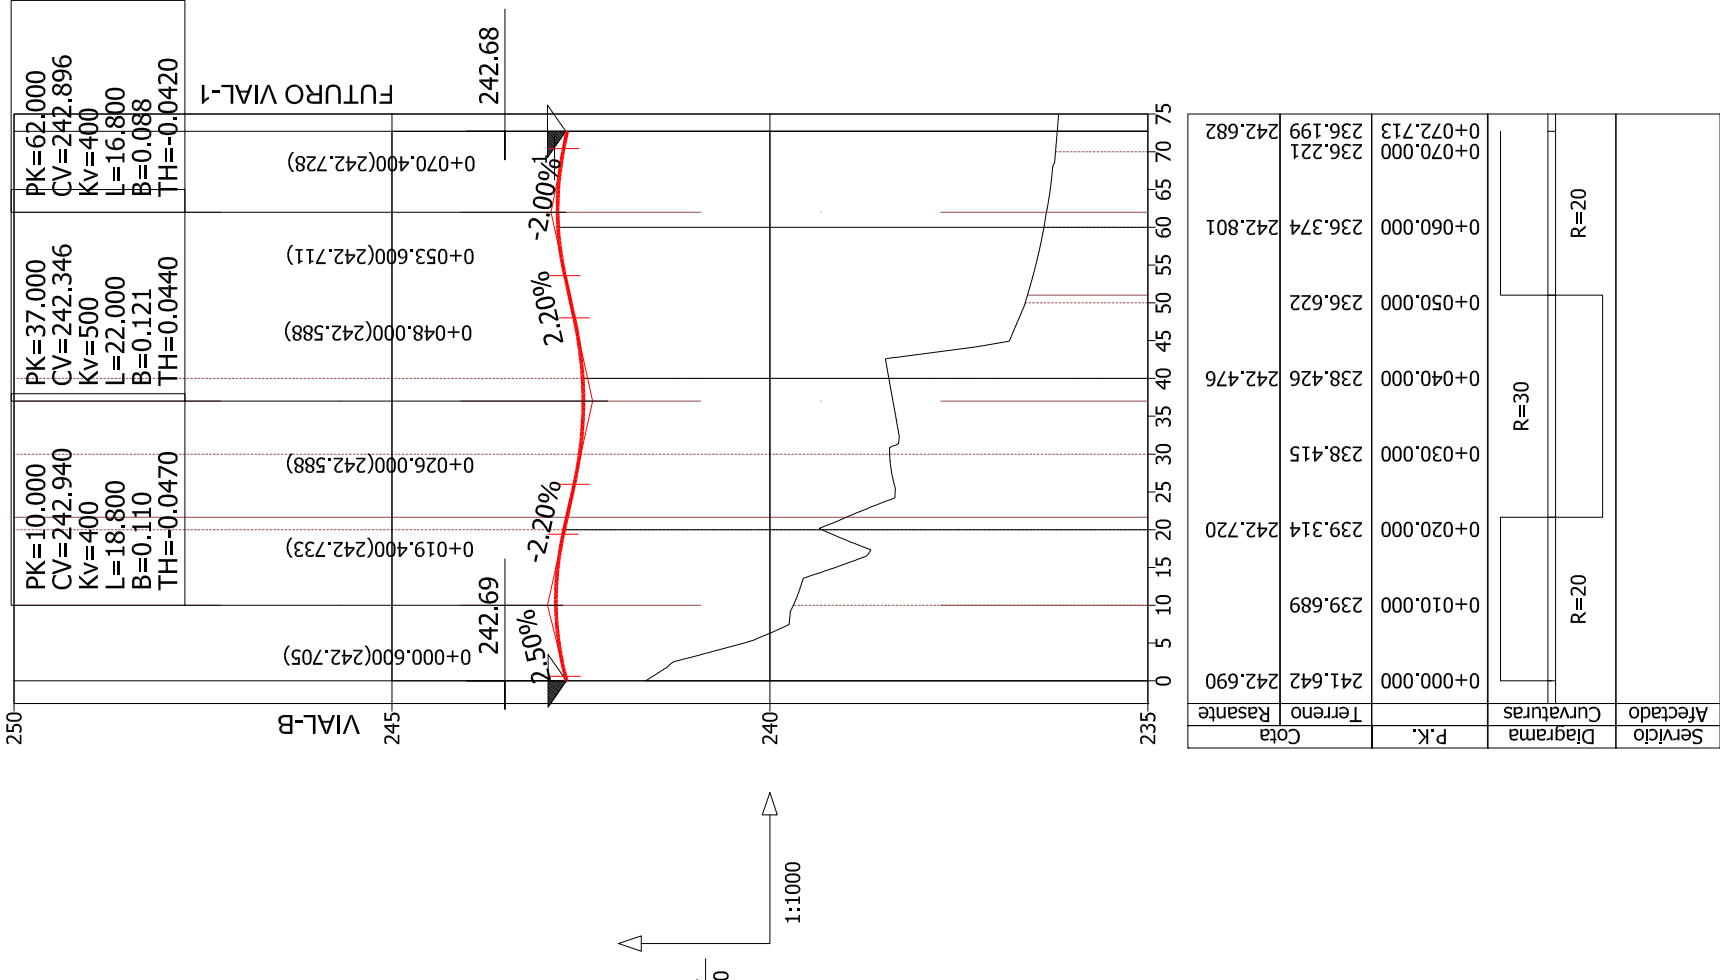


PERFIL RAMAL-3

ESCALA H:1/1.000 V:1/100

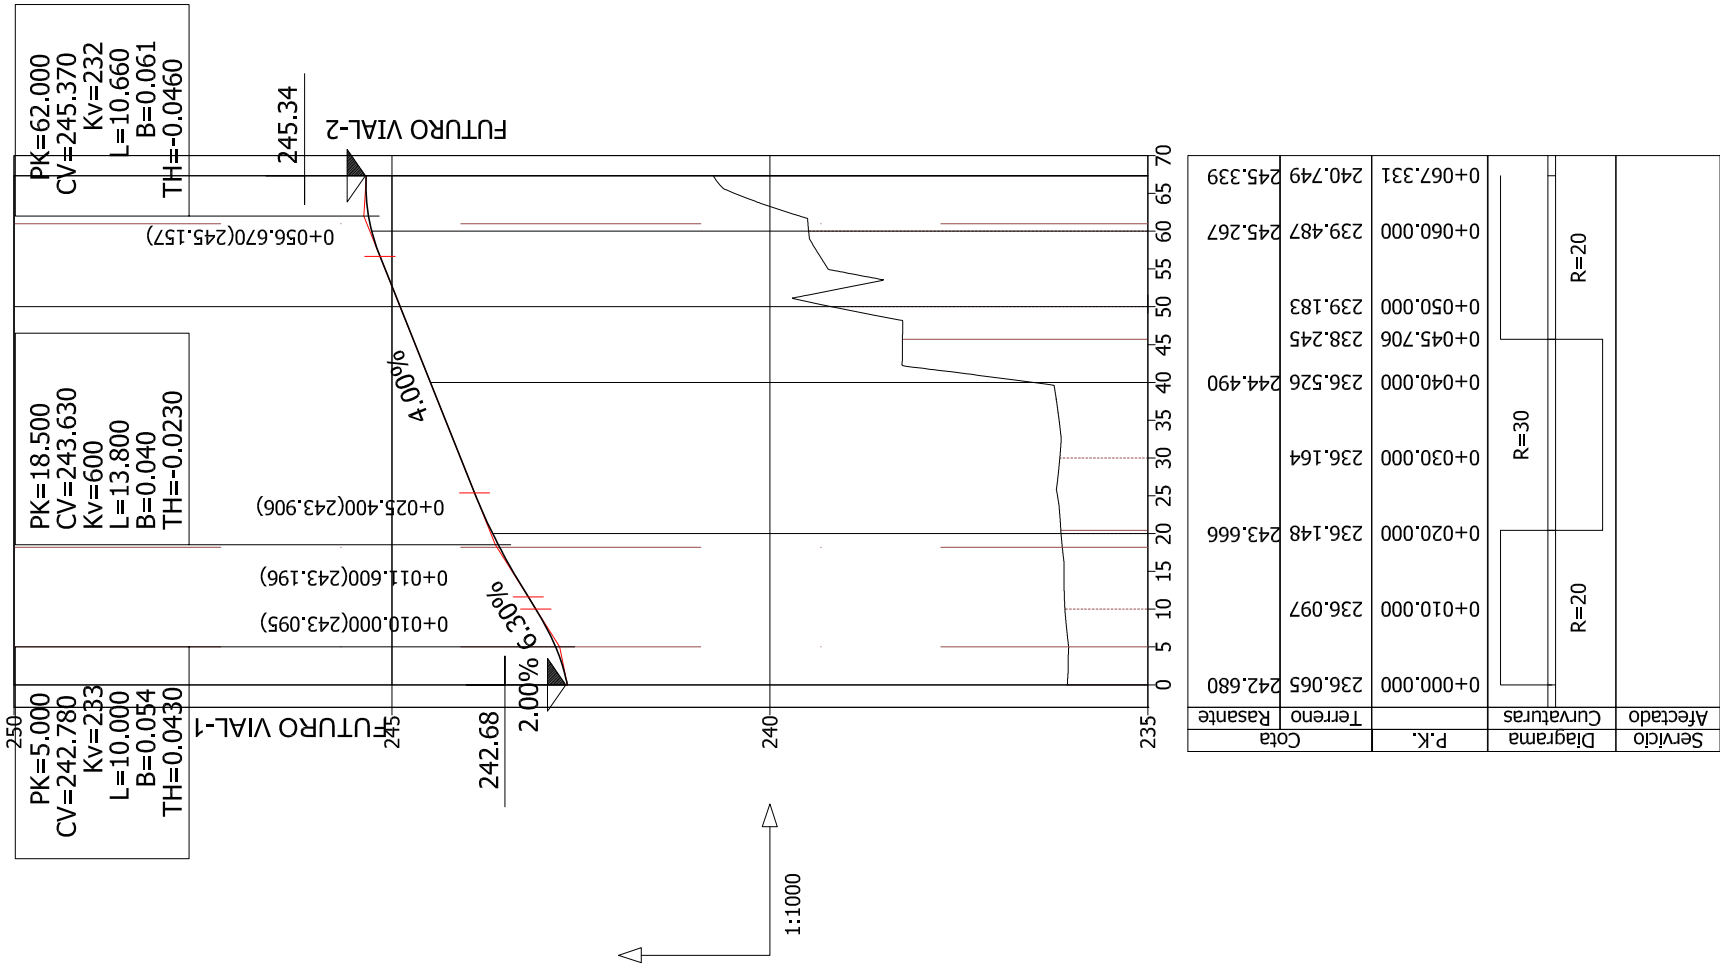


PERFIL RAMAL-4

ESCALA H:1/1.000 V:1/100

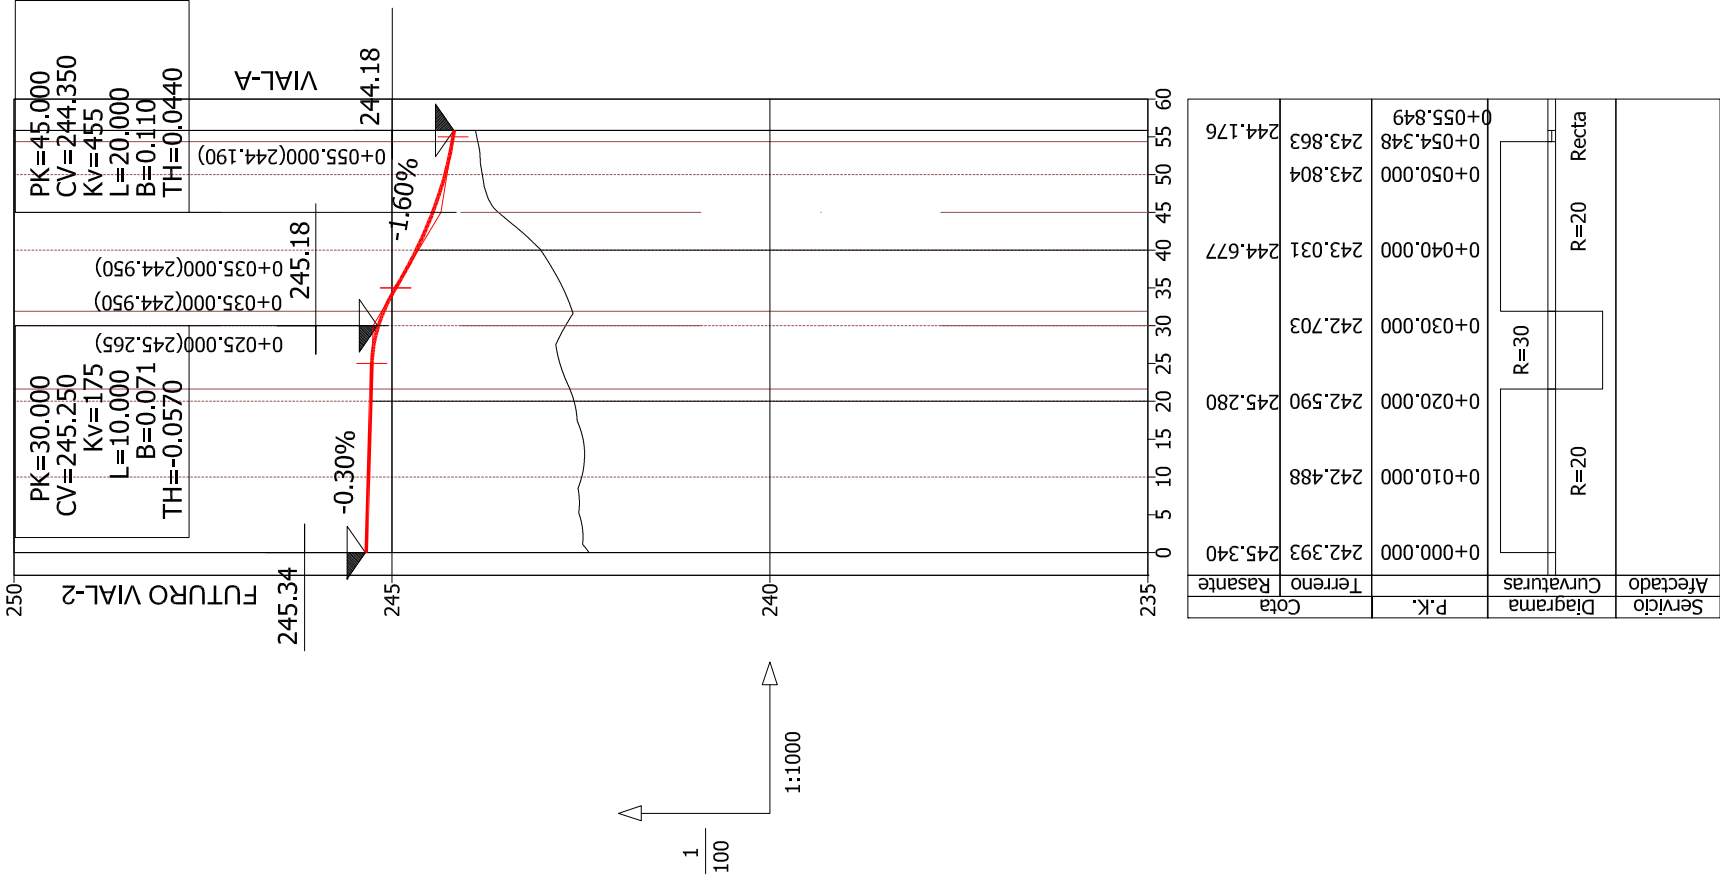


PERFIL CIRCULO CENTRAL ROTONDA

ESCALA H:1/1.000 V:1/100

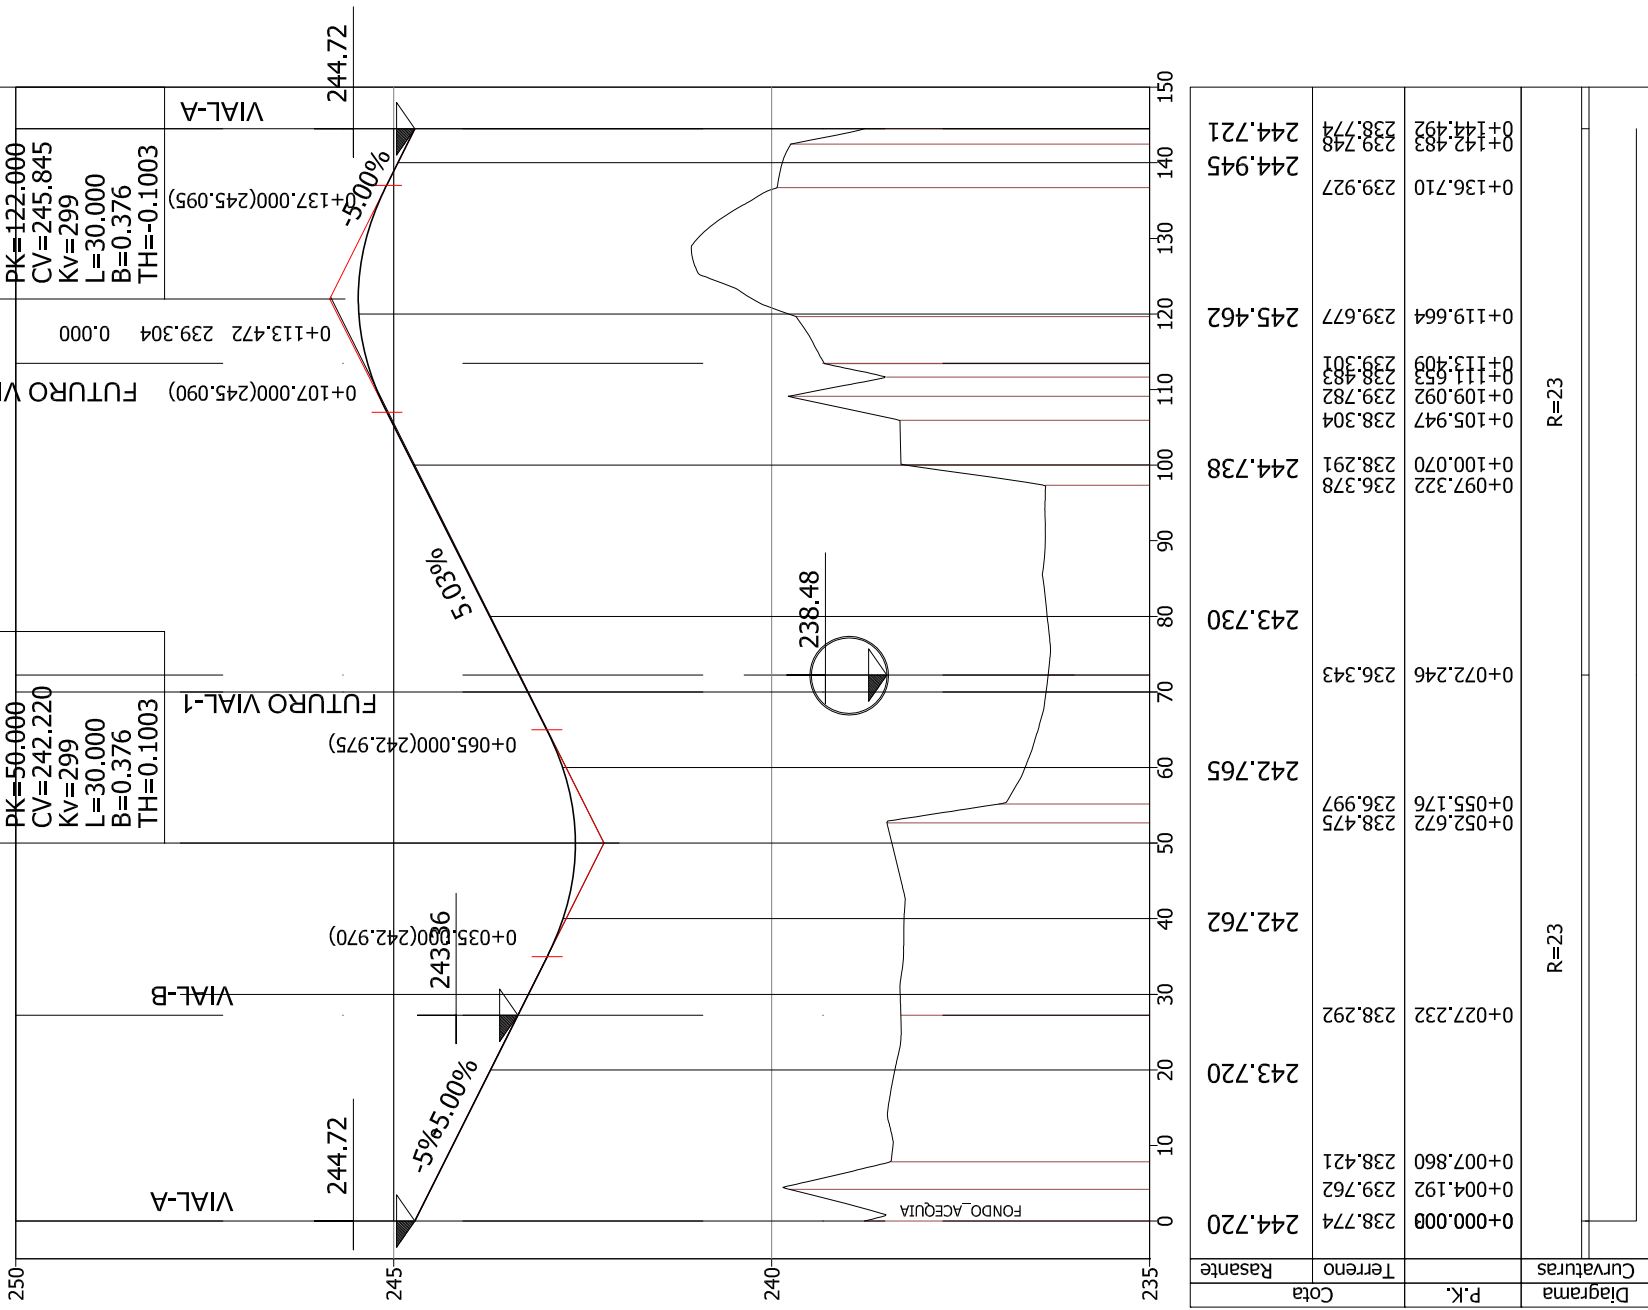


PERFIL LONGITUDINAL VIAL-B

ESCALA H:1/1.000 V:1/100

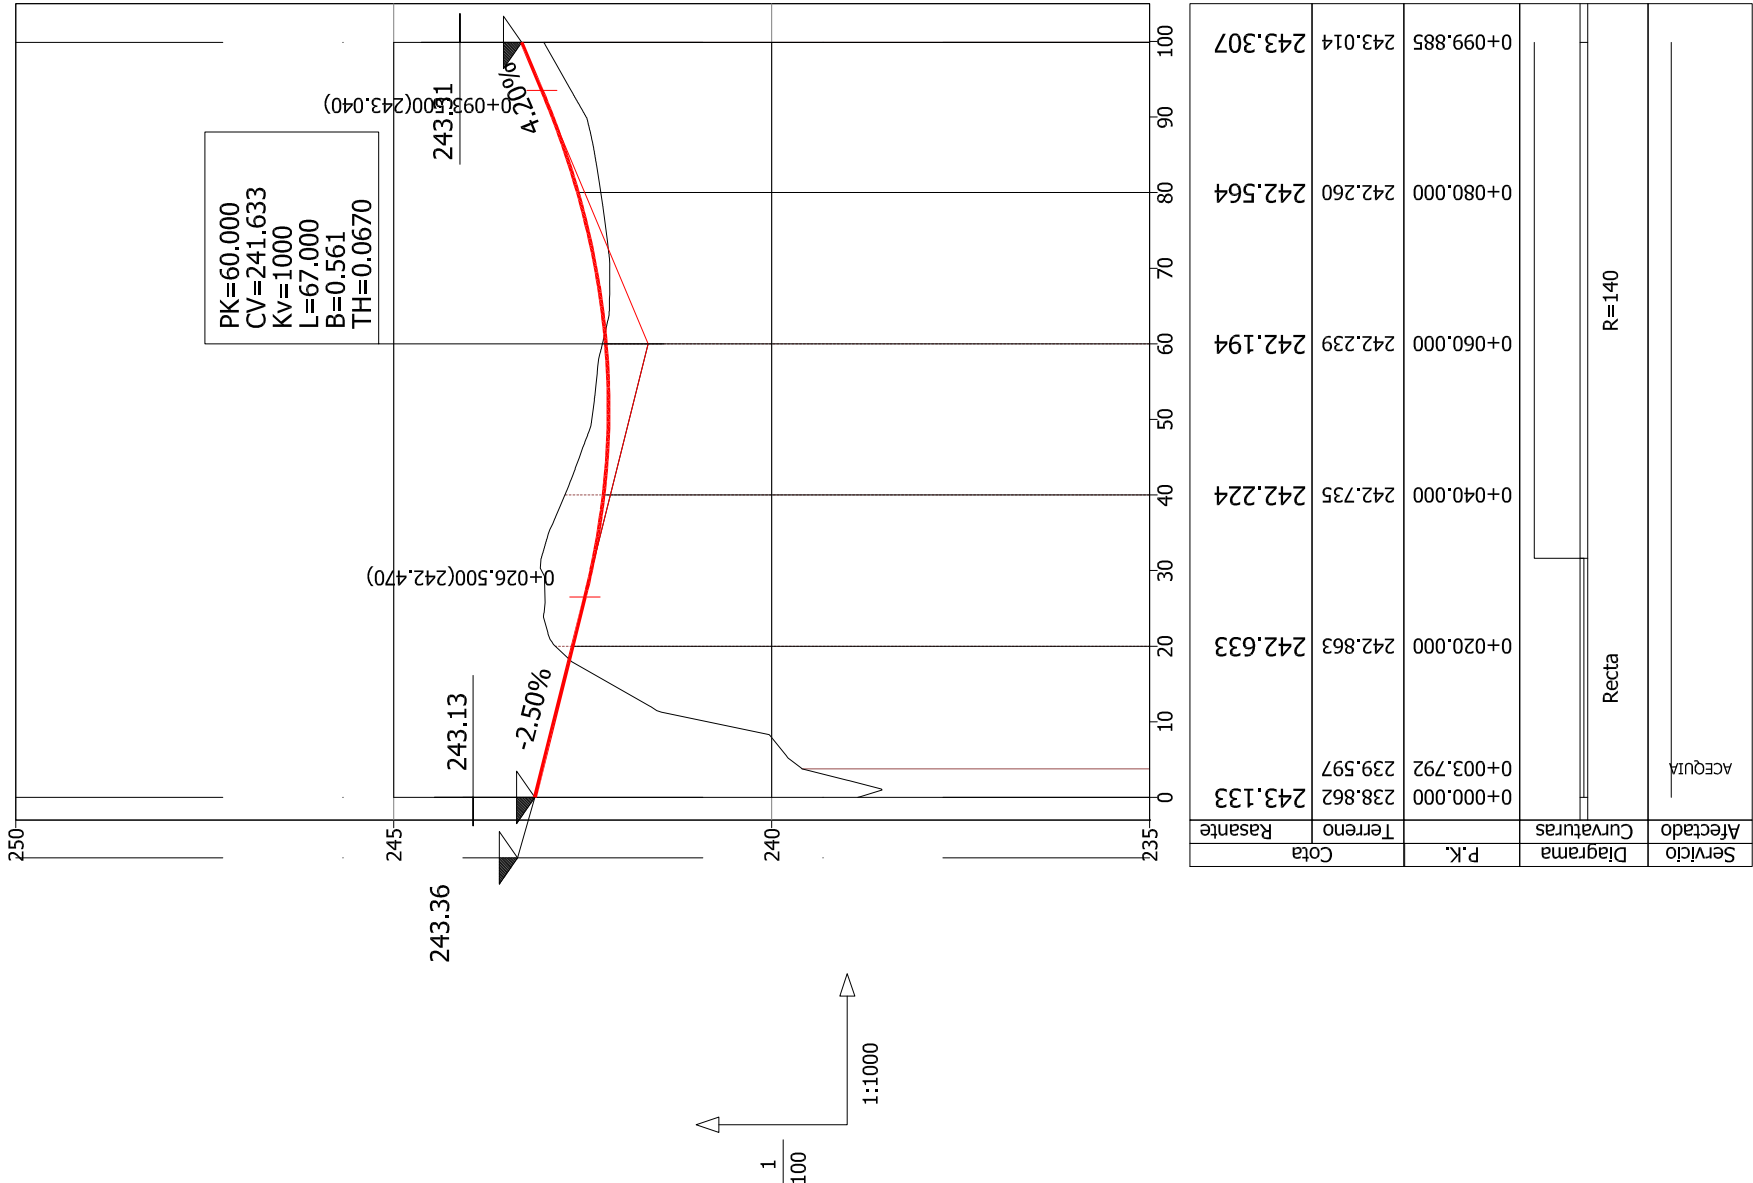

ROTONDA OESTE

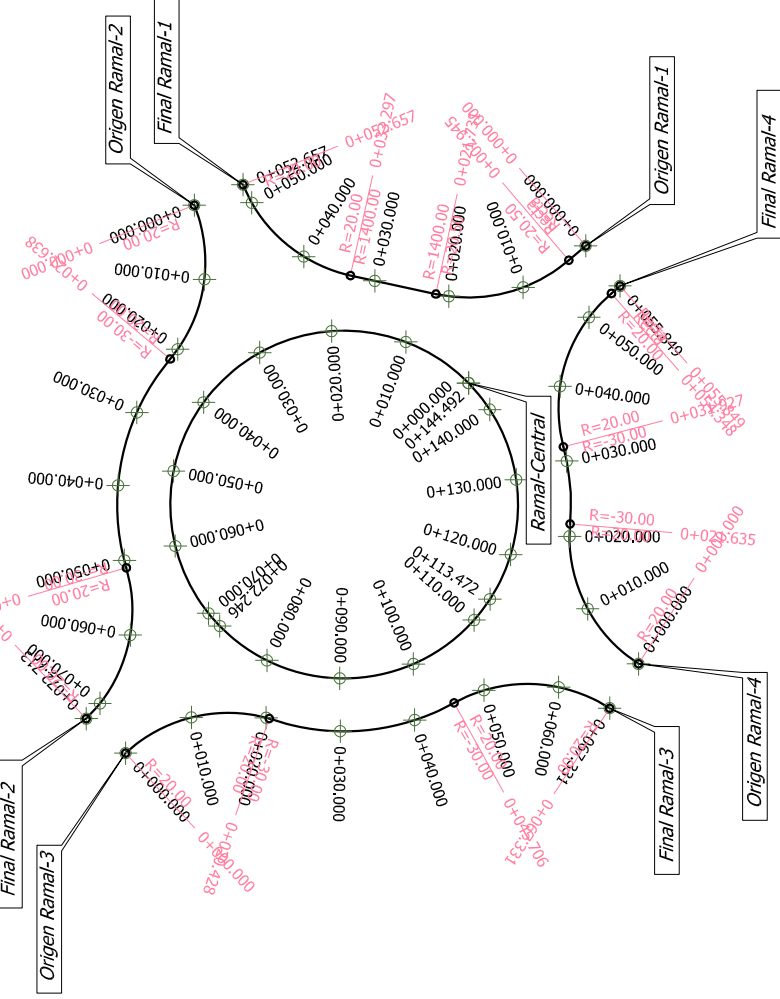

NOTAS:

ENERO 2008