



PERFIL RAMAL-1

ESCALA H:1/1.000 V:1/100

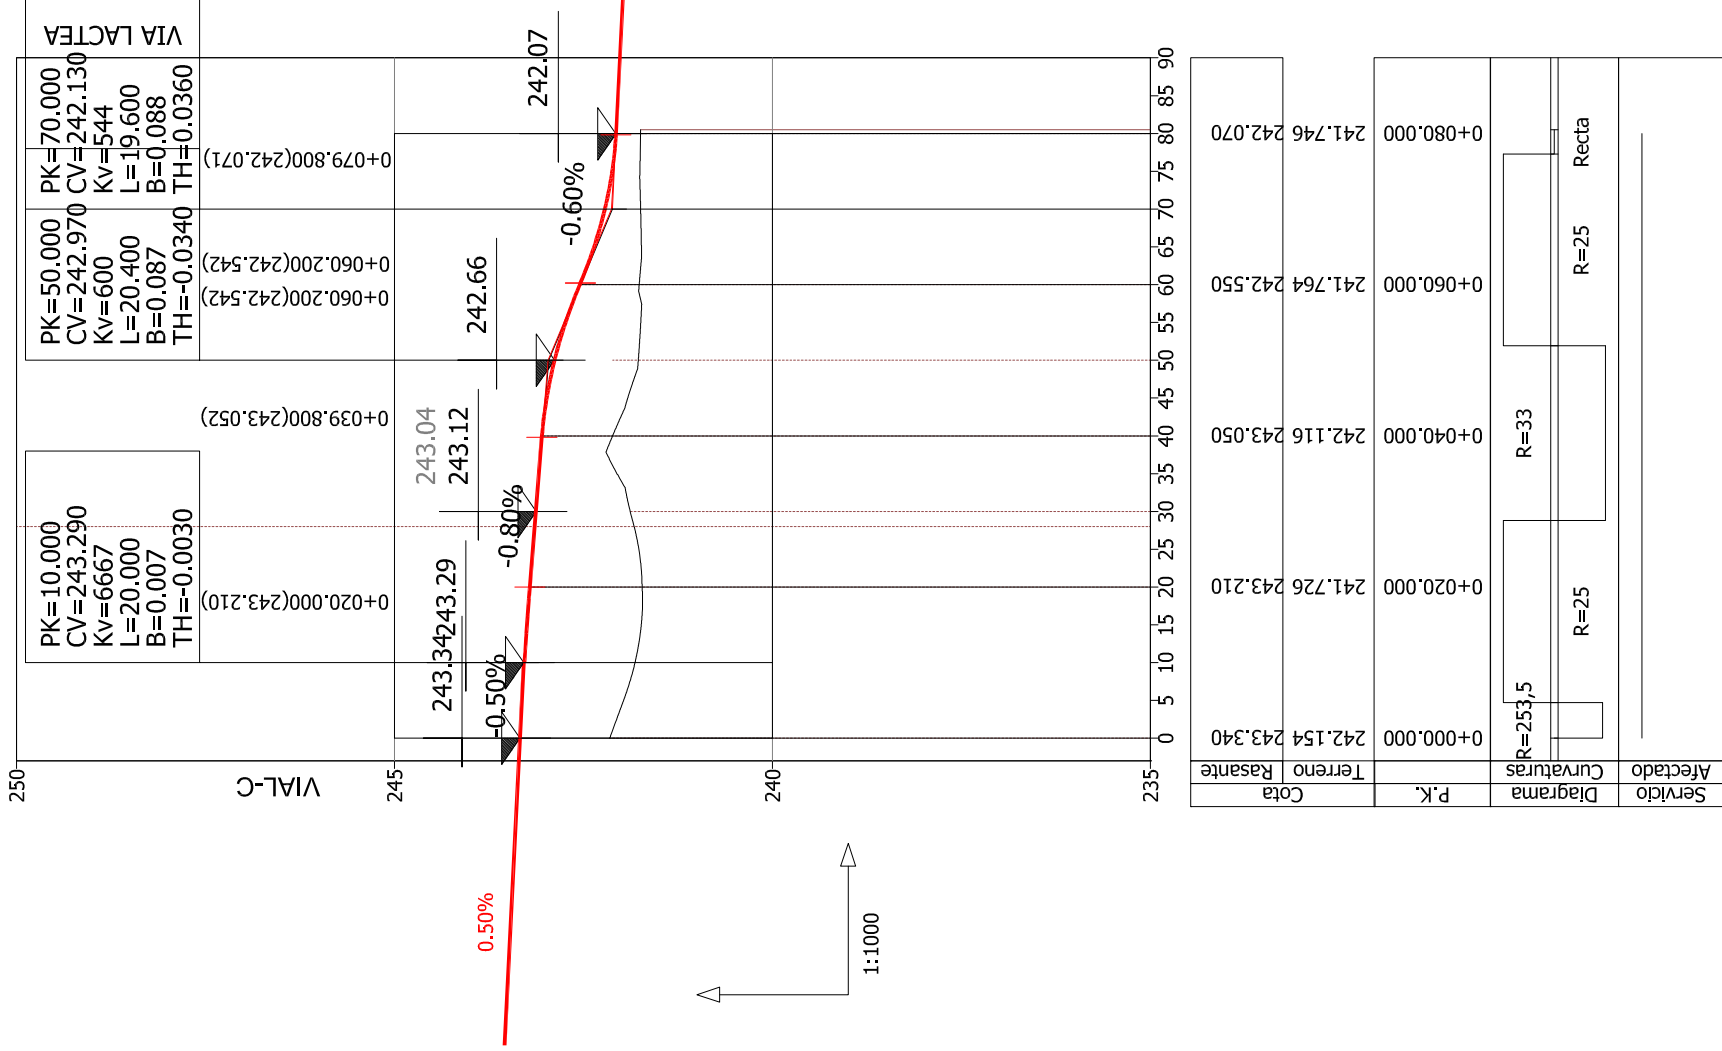


PERFIL RAMAL-2

ESCALA H:1/1.000 V:1/100

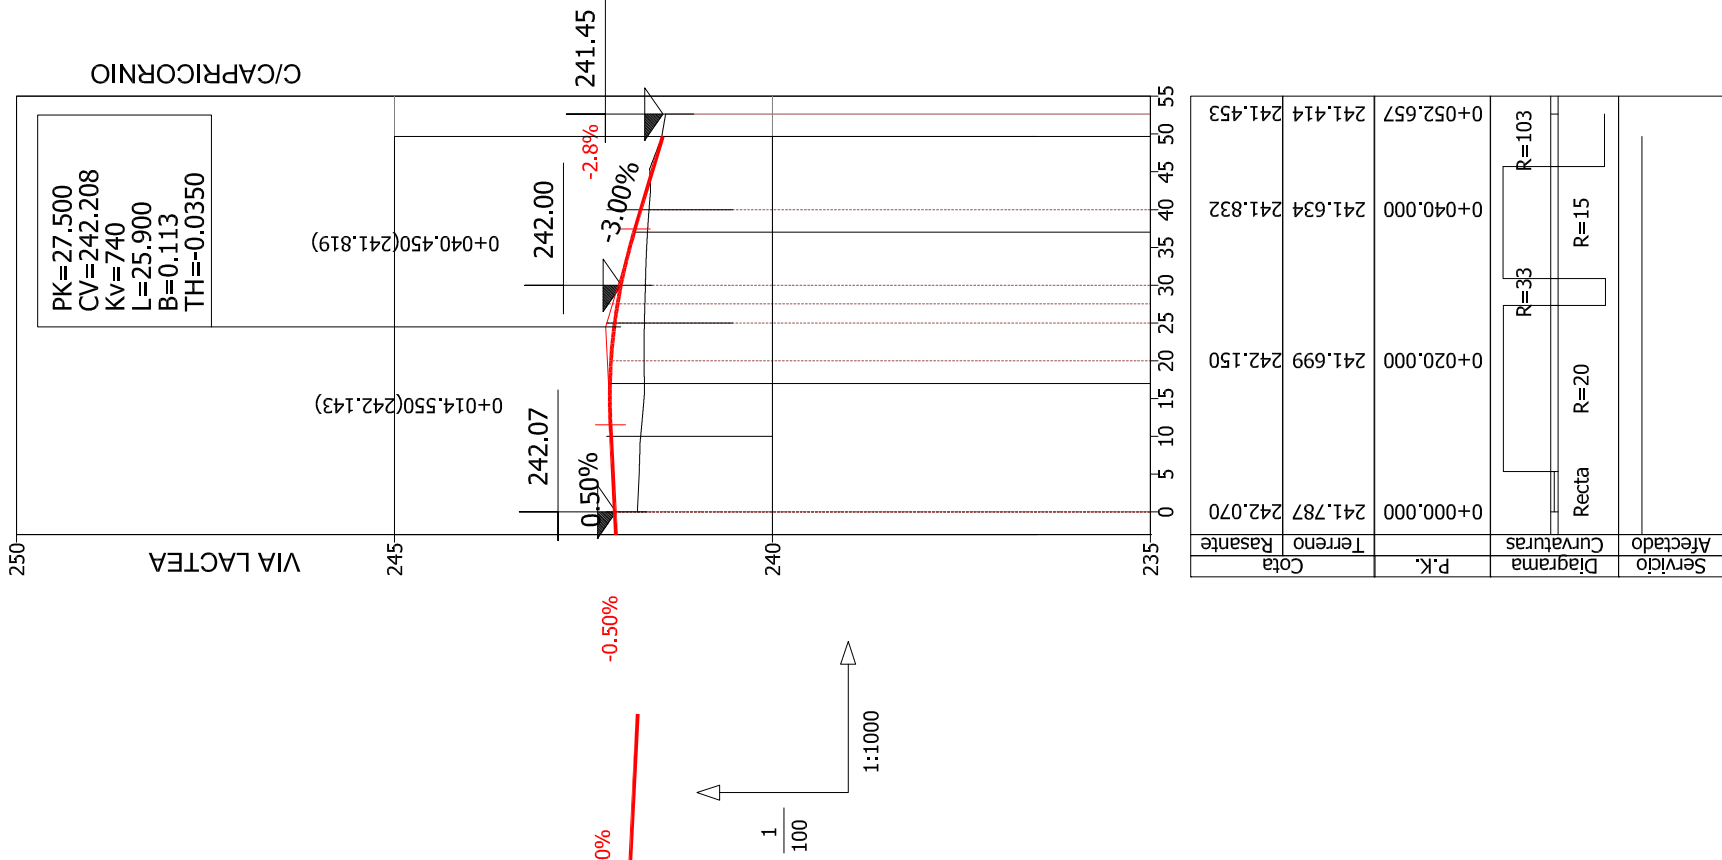



PERFIL RAMAL-3

ESCALA H:1/1.000 V:1/100

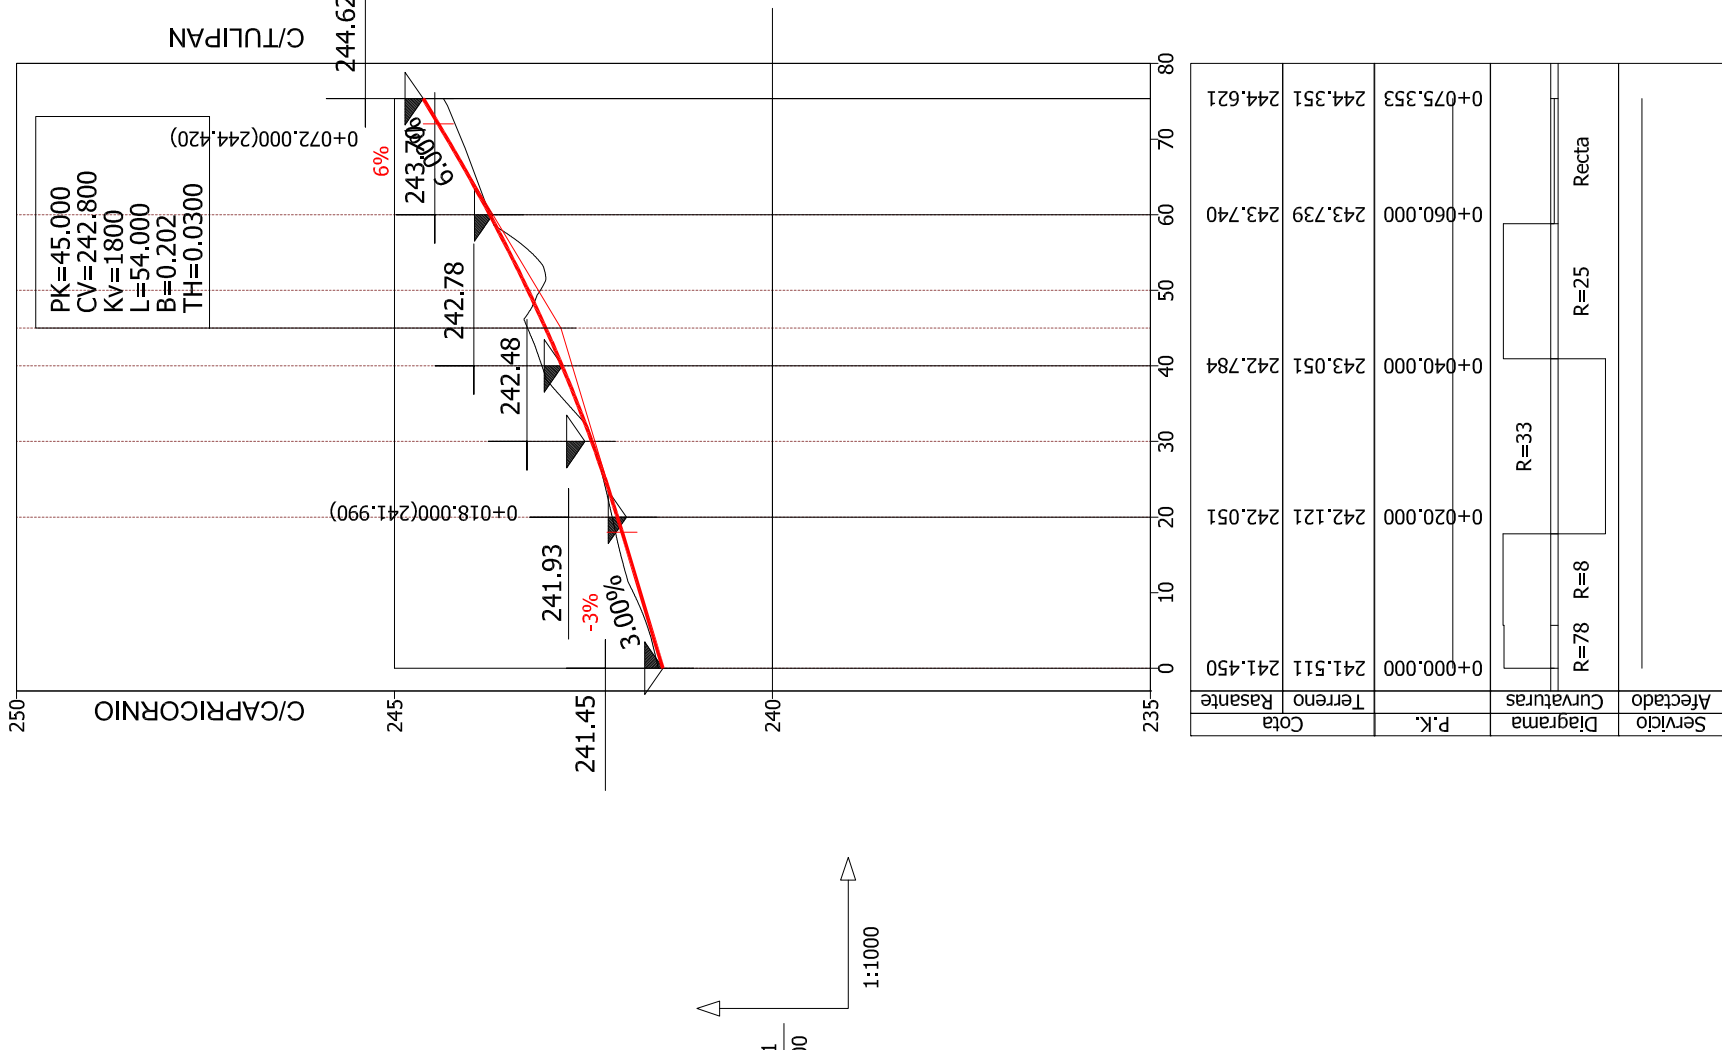

PERFIL RAMAL-4

ESCALA H:1/1.000 V:1/100

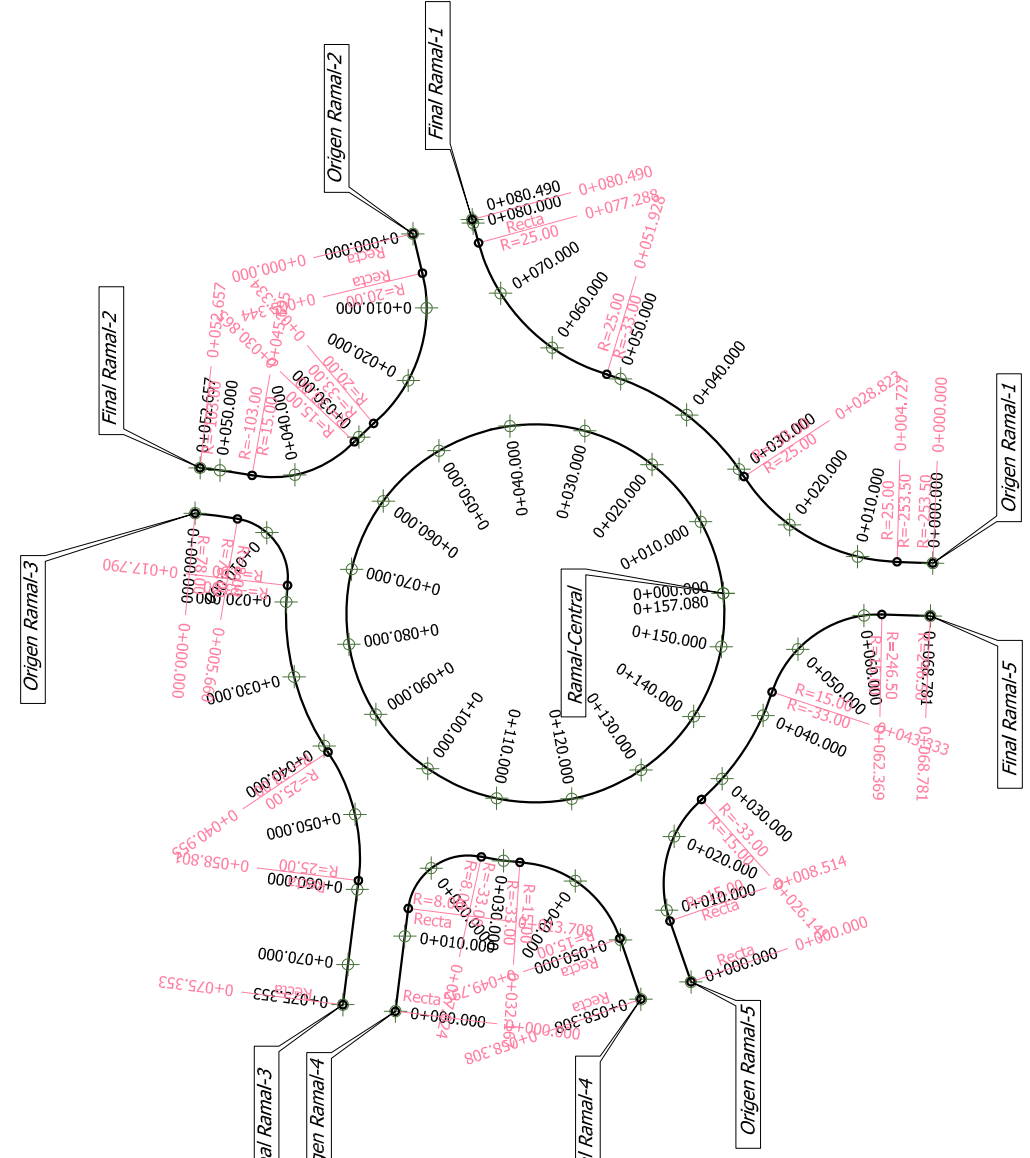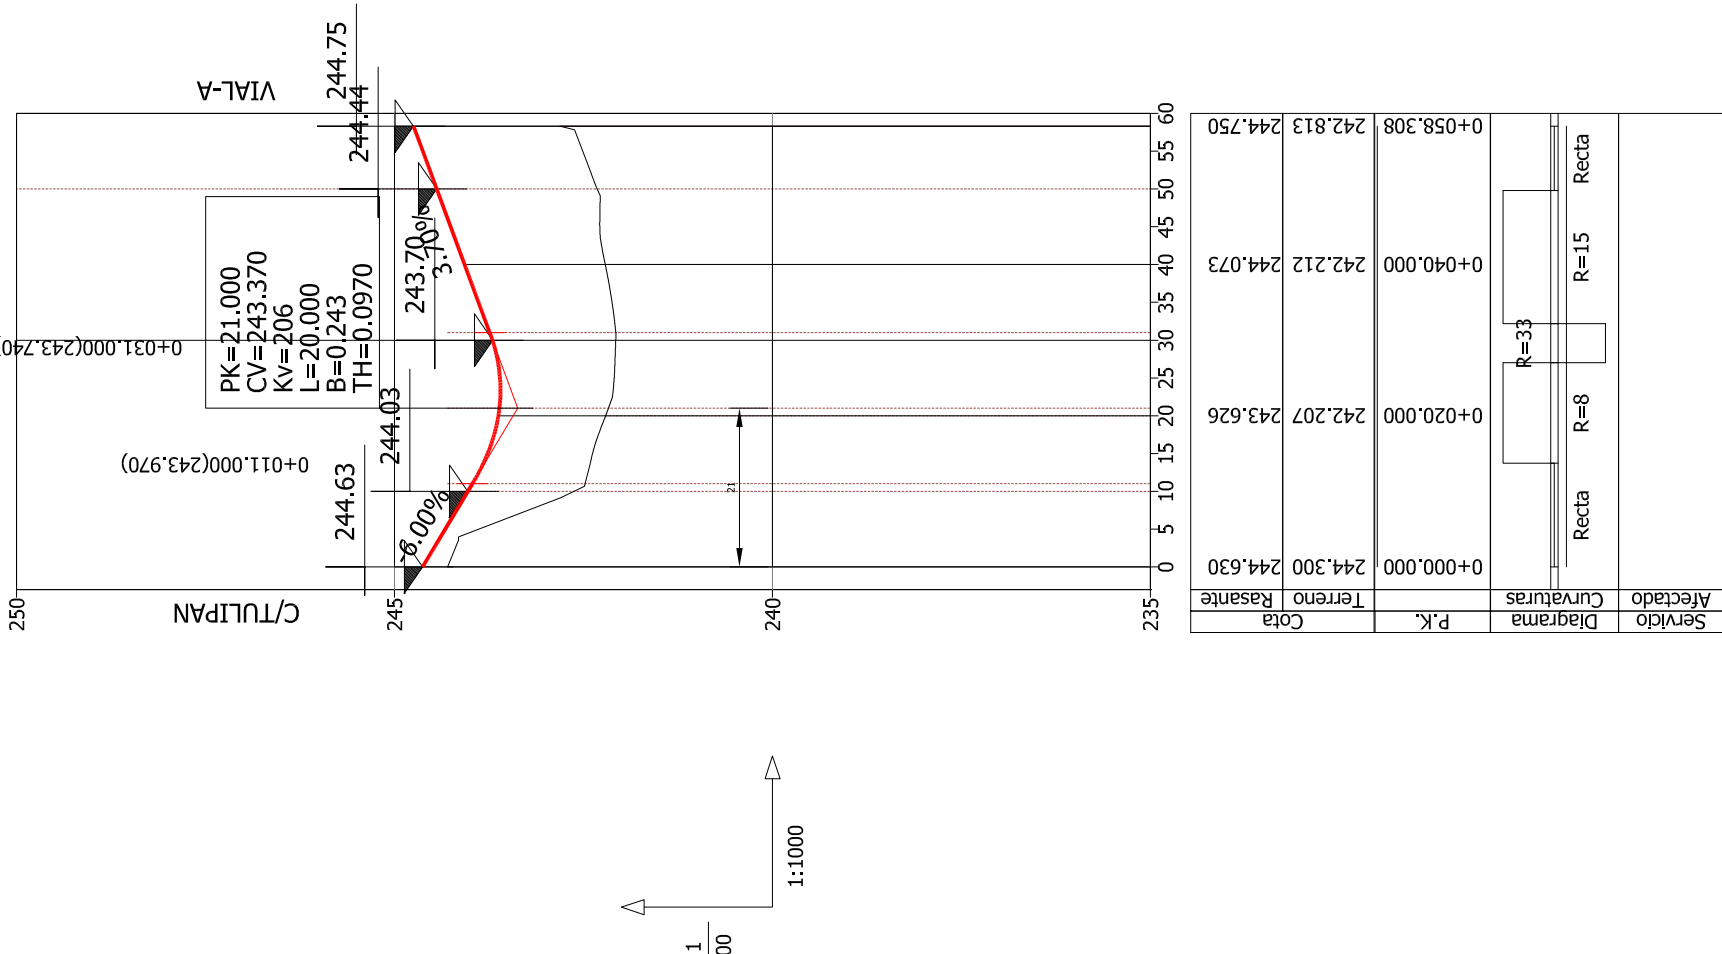


ROTONDA VIA LACTEA
PLANTA GENERAL

ESCALA : 1/1.000


PERFIL RAMAL-5

ESCALA H:1/1.000 V:1/100

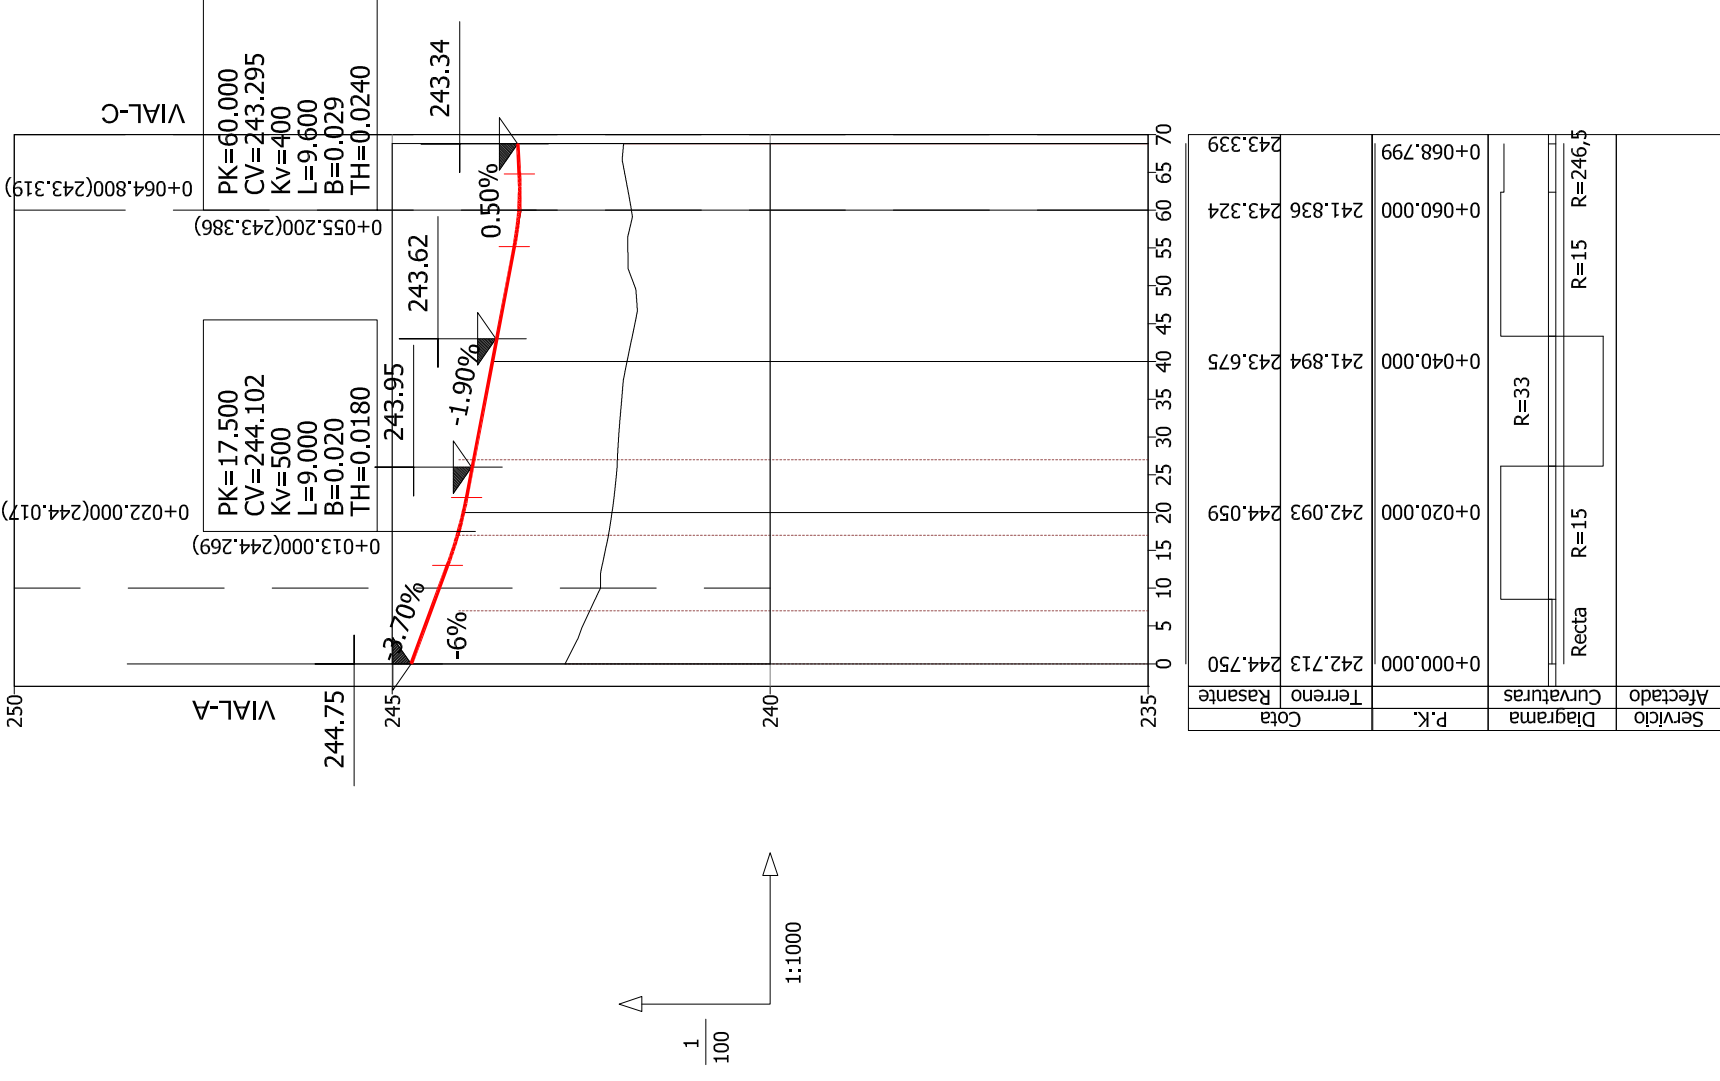


PERFIL CIRCULO CENTRAL ROTONDA

ESCALA H:1/1.000 V:1/100

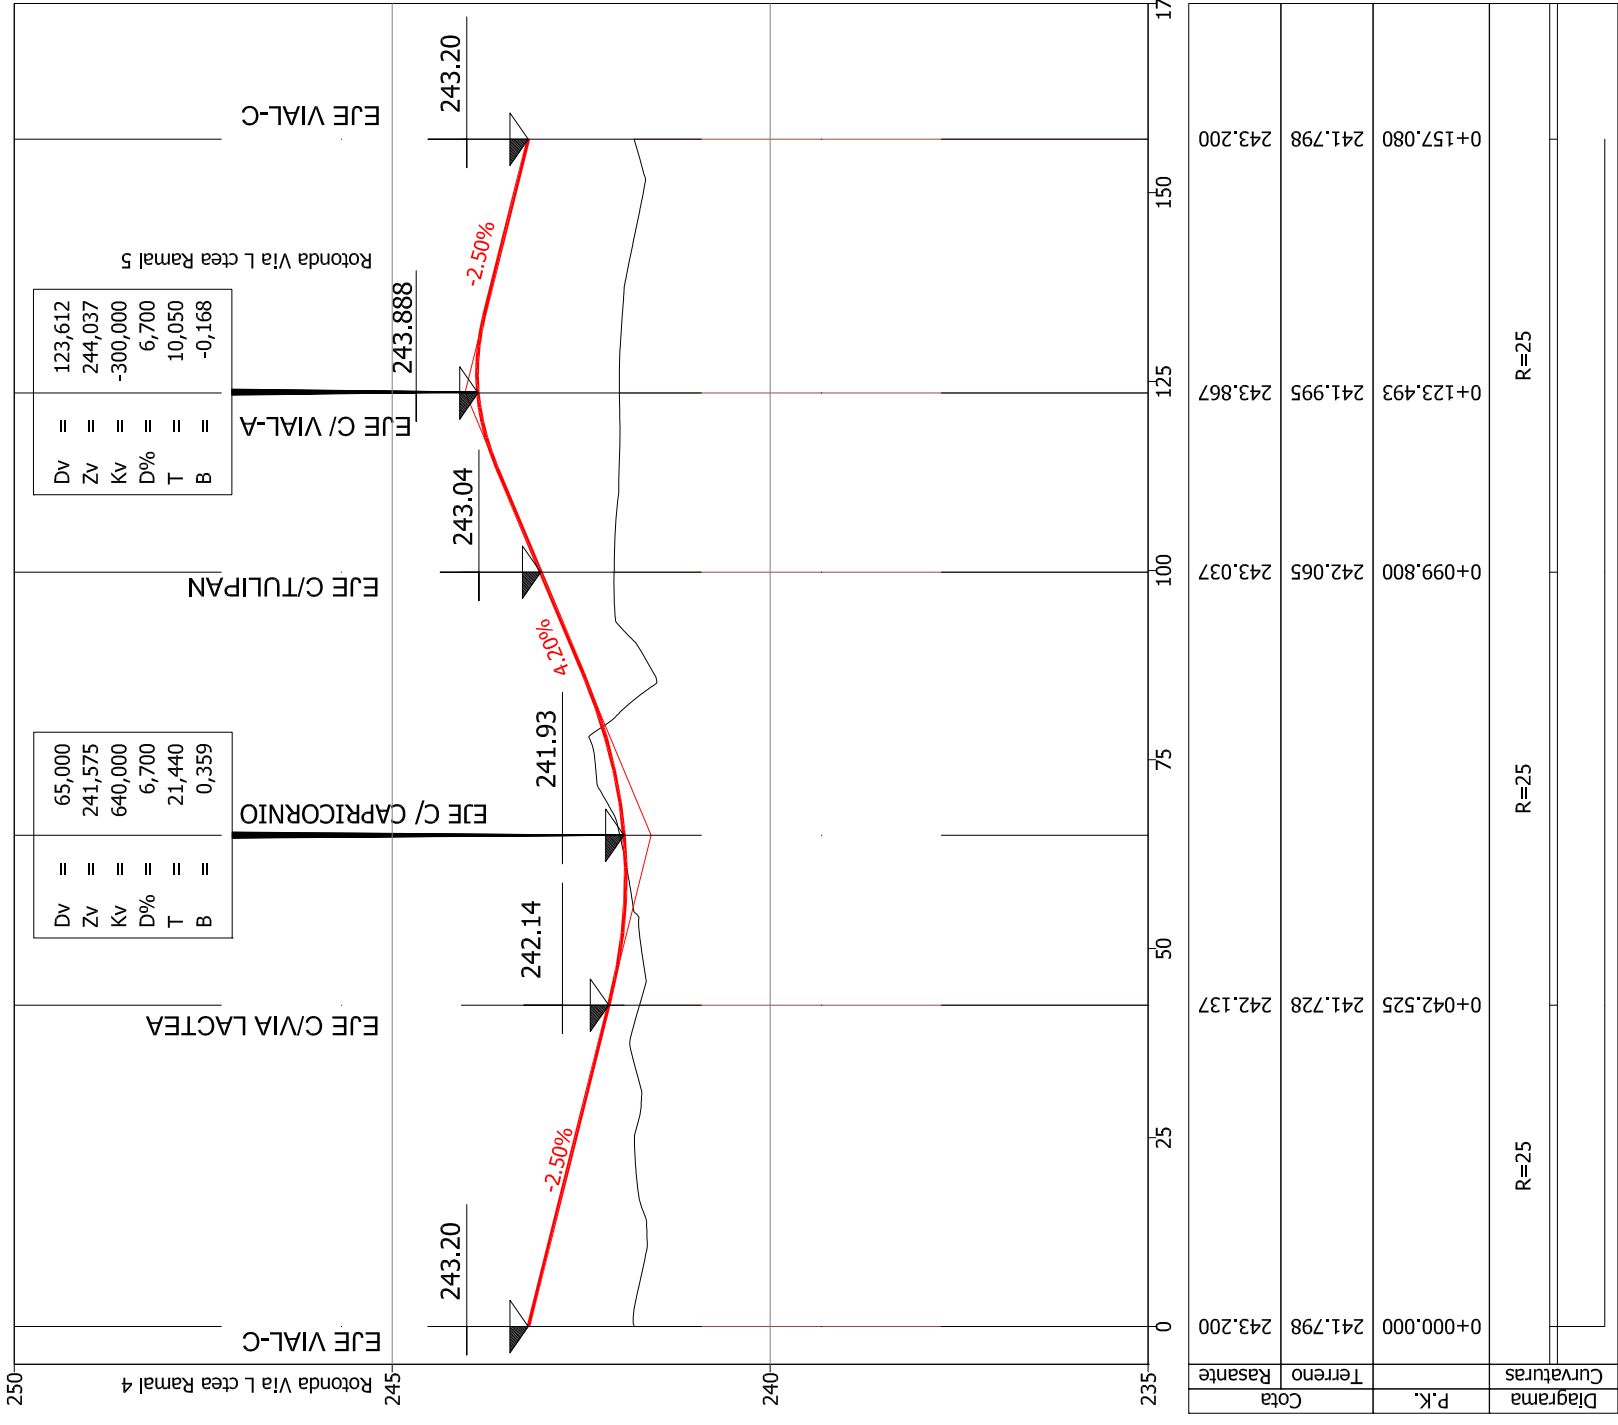

PERFIL C/ TULIPAN

ESCALA H:1/1.000 V:1/100

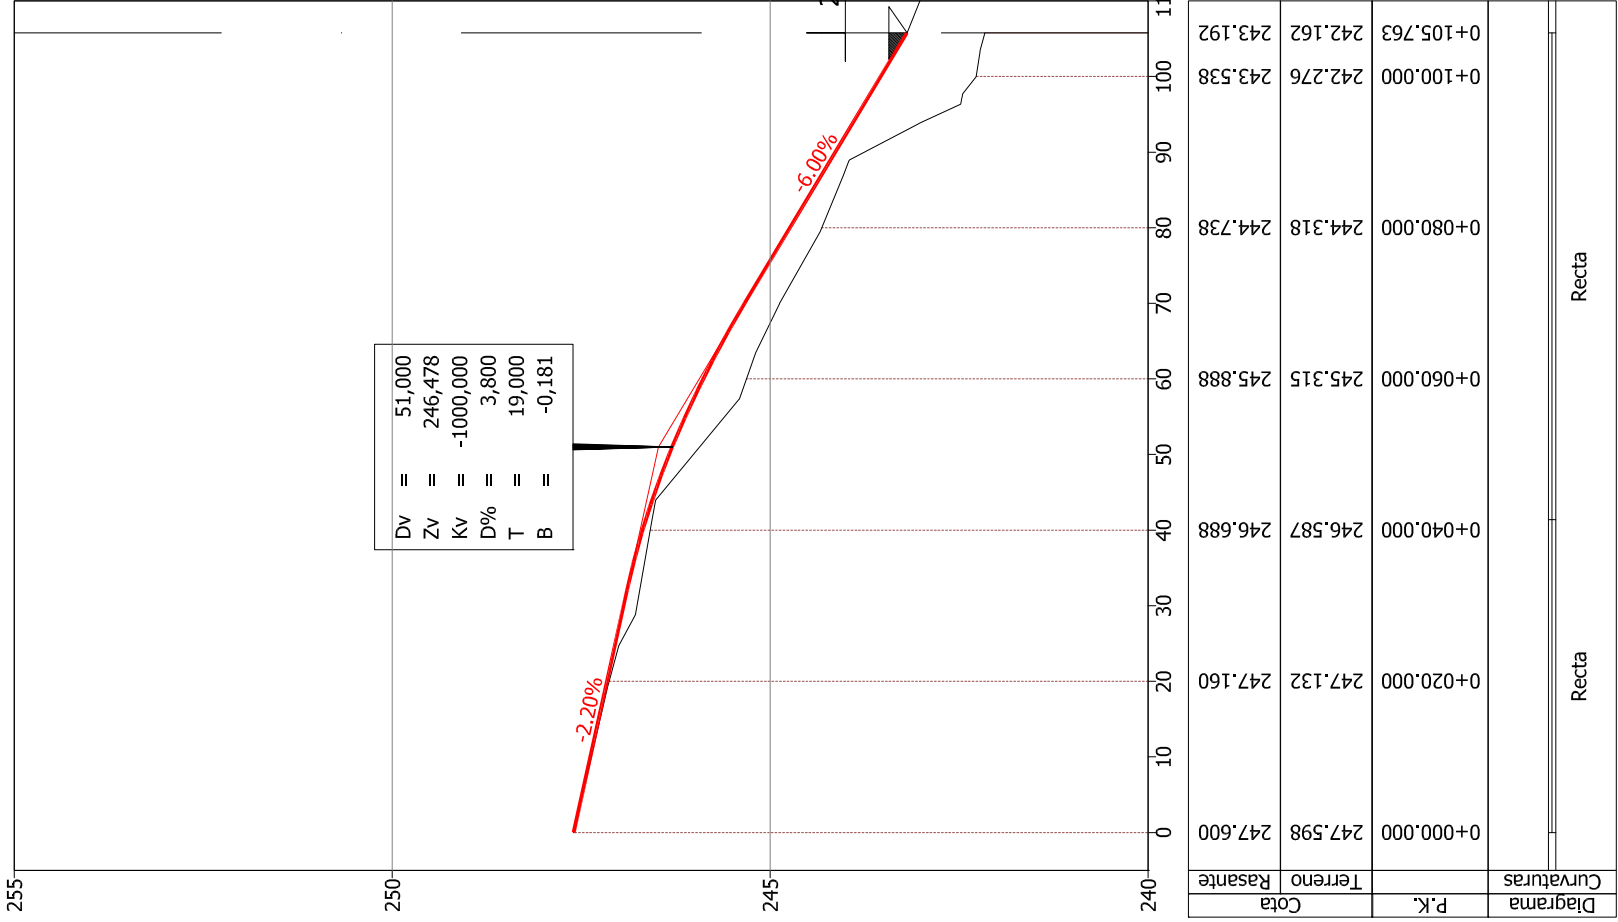

PERFIL C/ VIA LACTEA

ESCALA H:1/1.000 V:1/100

