



T-03

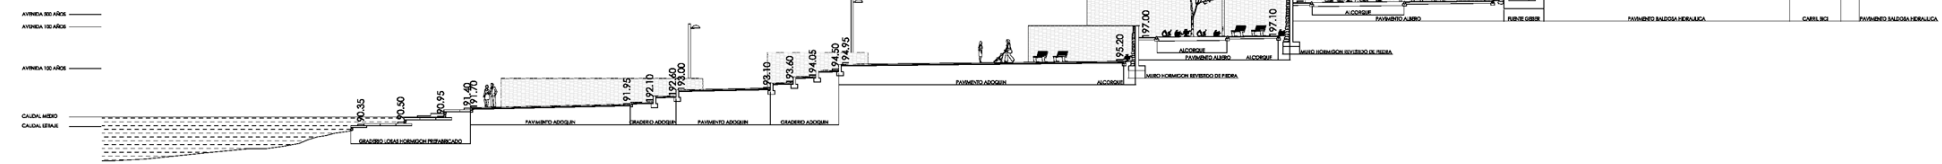

T-06

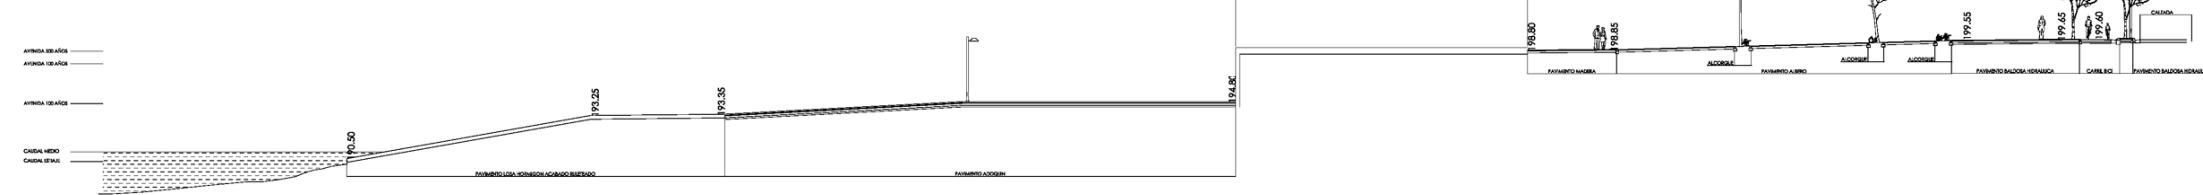

PLANTA GENERAL

