



T-34



T-38

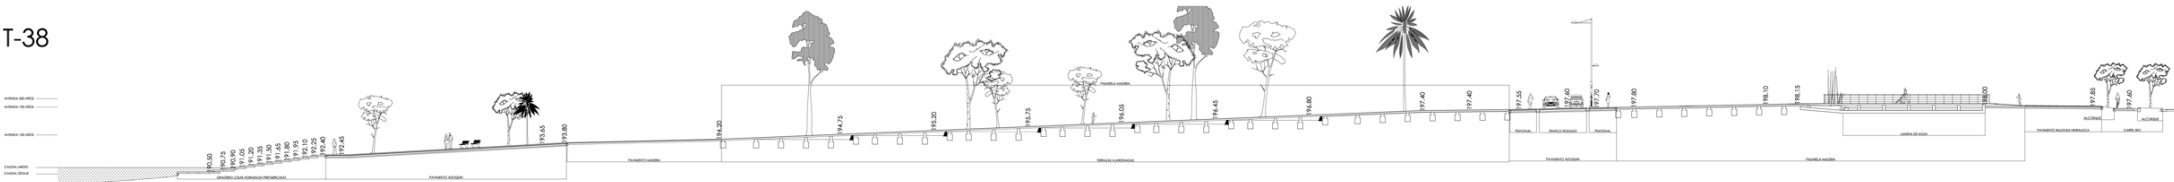

T-39

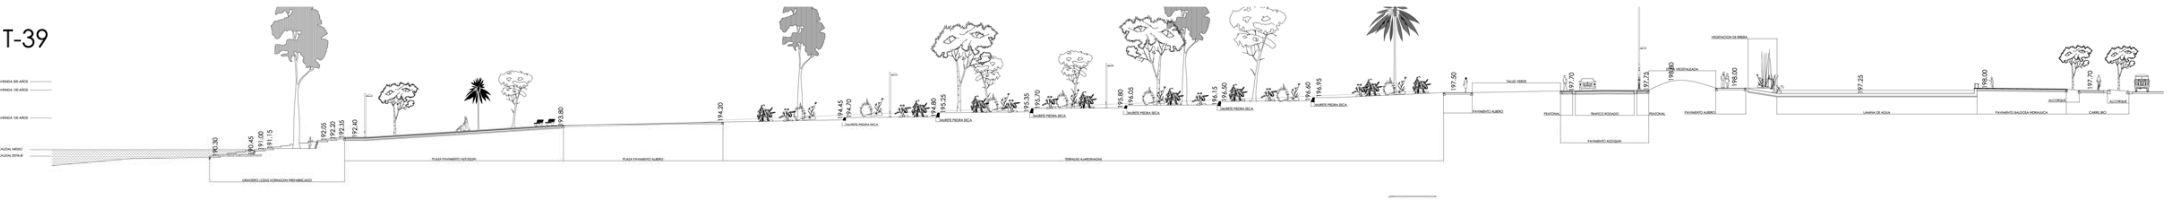

PLANTA GENERAL

