

X=668275.00

Y=4617830.00

CEMENTERIO DE MONZALBARBA



SUPERFICIE TOTAL 3814.54 m2

NICHOS

	SUPERFICIE
MANZANA A	48.29 m2
MANZANA B	150.96 m2
MANZANA C	47.70 m2
MANZANA D	103.84 m2
MANZANA E	79.28 m2
MANZANA F	68.88 m2
MANZANA G	51.64 m2
MANZANA 1	62.04 m2
MANZANA 2	62.21 m2
MANZANA 3	62.65 m2
MANZANA 4	63.54 m2
PANTEON 1	46.43 m2
PANTEON 2	46.50 m2

TOTAL SUPERFICIE MANZANAS 893.96 m2
TOTAL NÚMERO DE NICHOS 1620

COLUMBARIOS 2.93 m2
SERVICIOS 2.50 m2
CAPILLA 36.93 m2
ALMACÉN 1 25.88 m2
ALMACÉN 2 7.11 m2

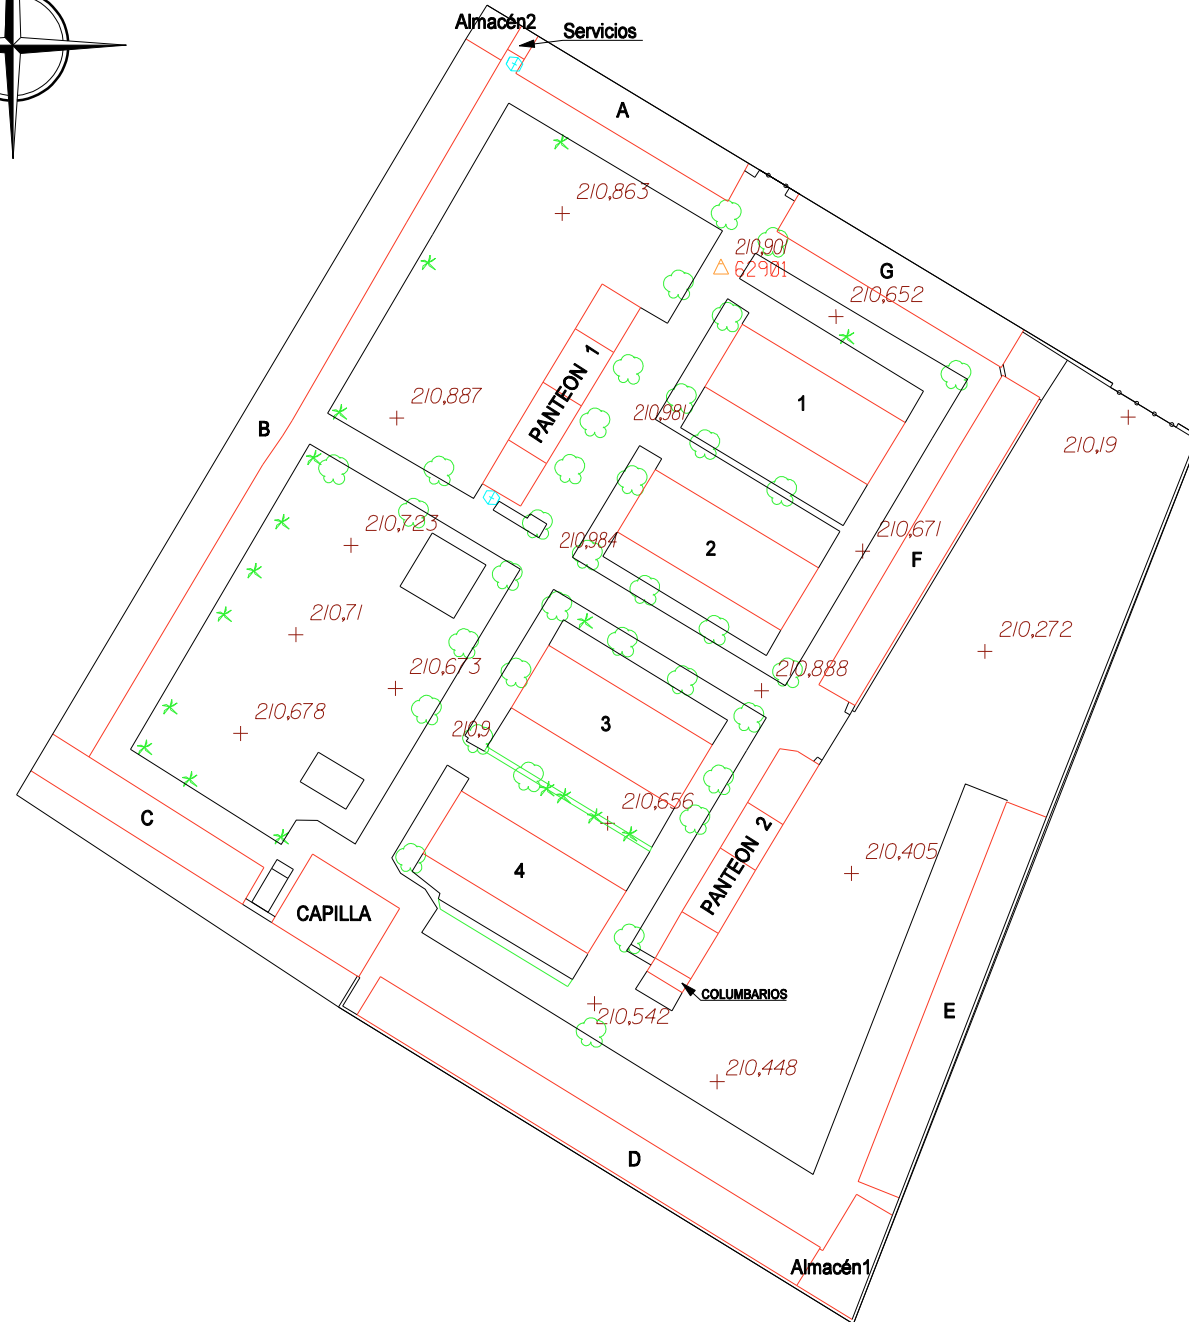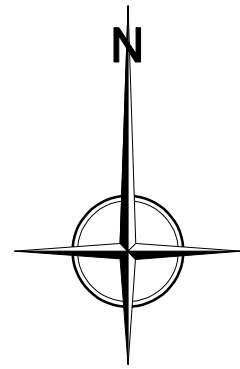

Y=4617700.00

X=668140.00

ESCALA 1:500

Monzalbarba, Octubre 2011