


RED DE ALUMBRADO  
planta de conjunto

escala: 1/250

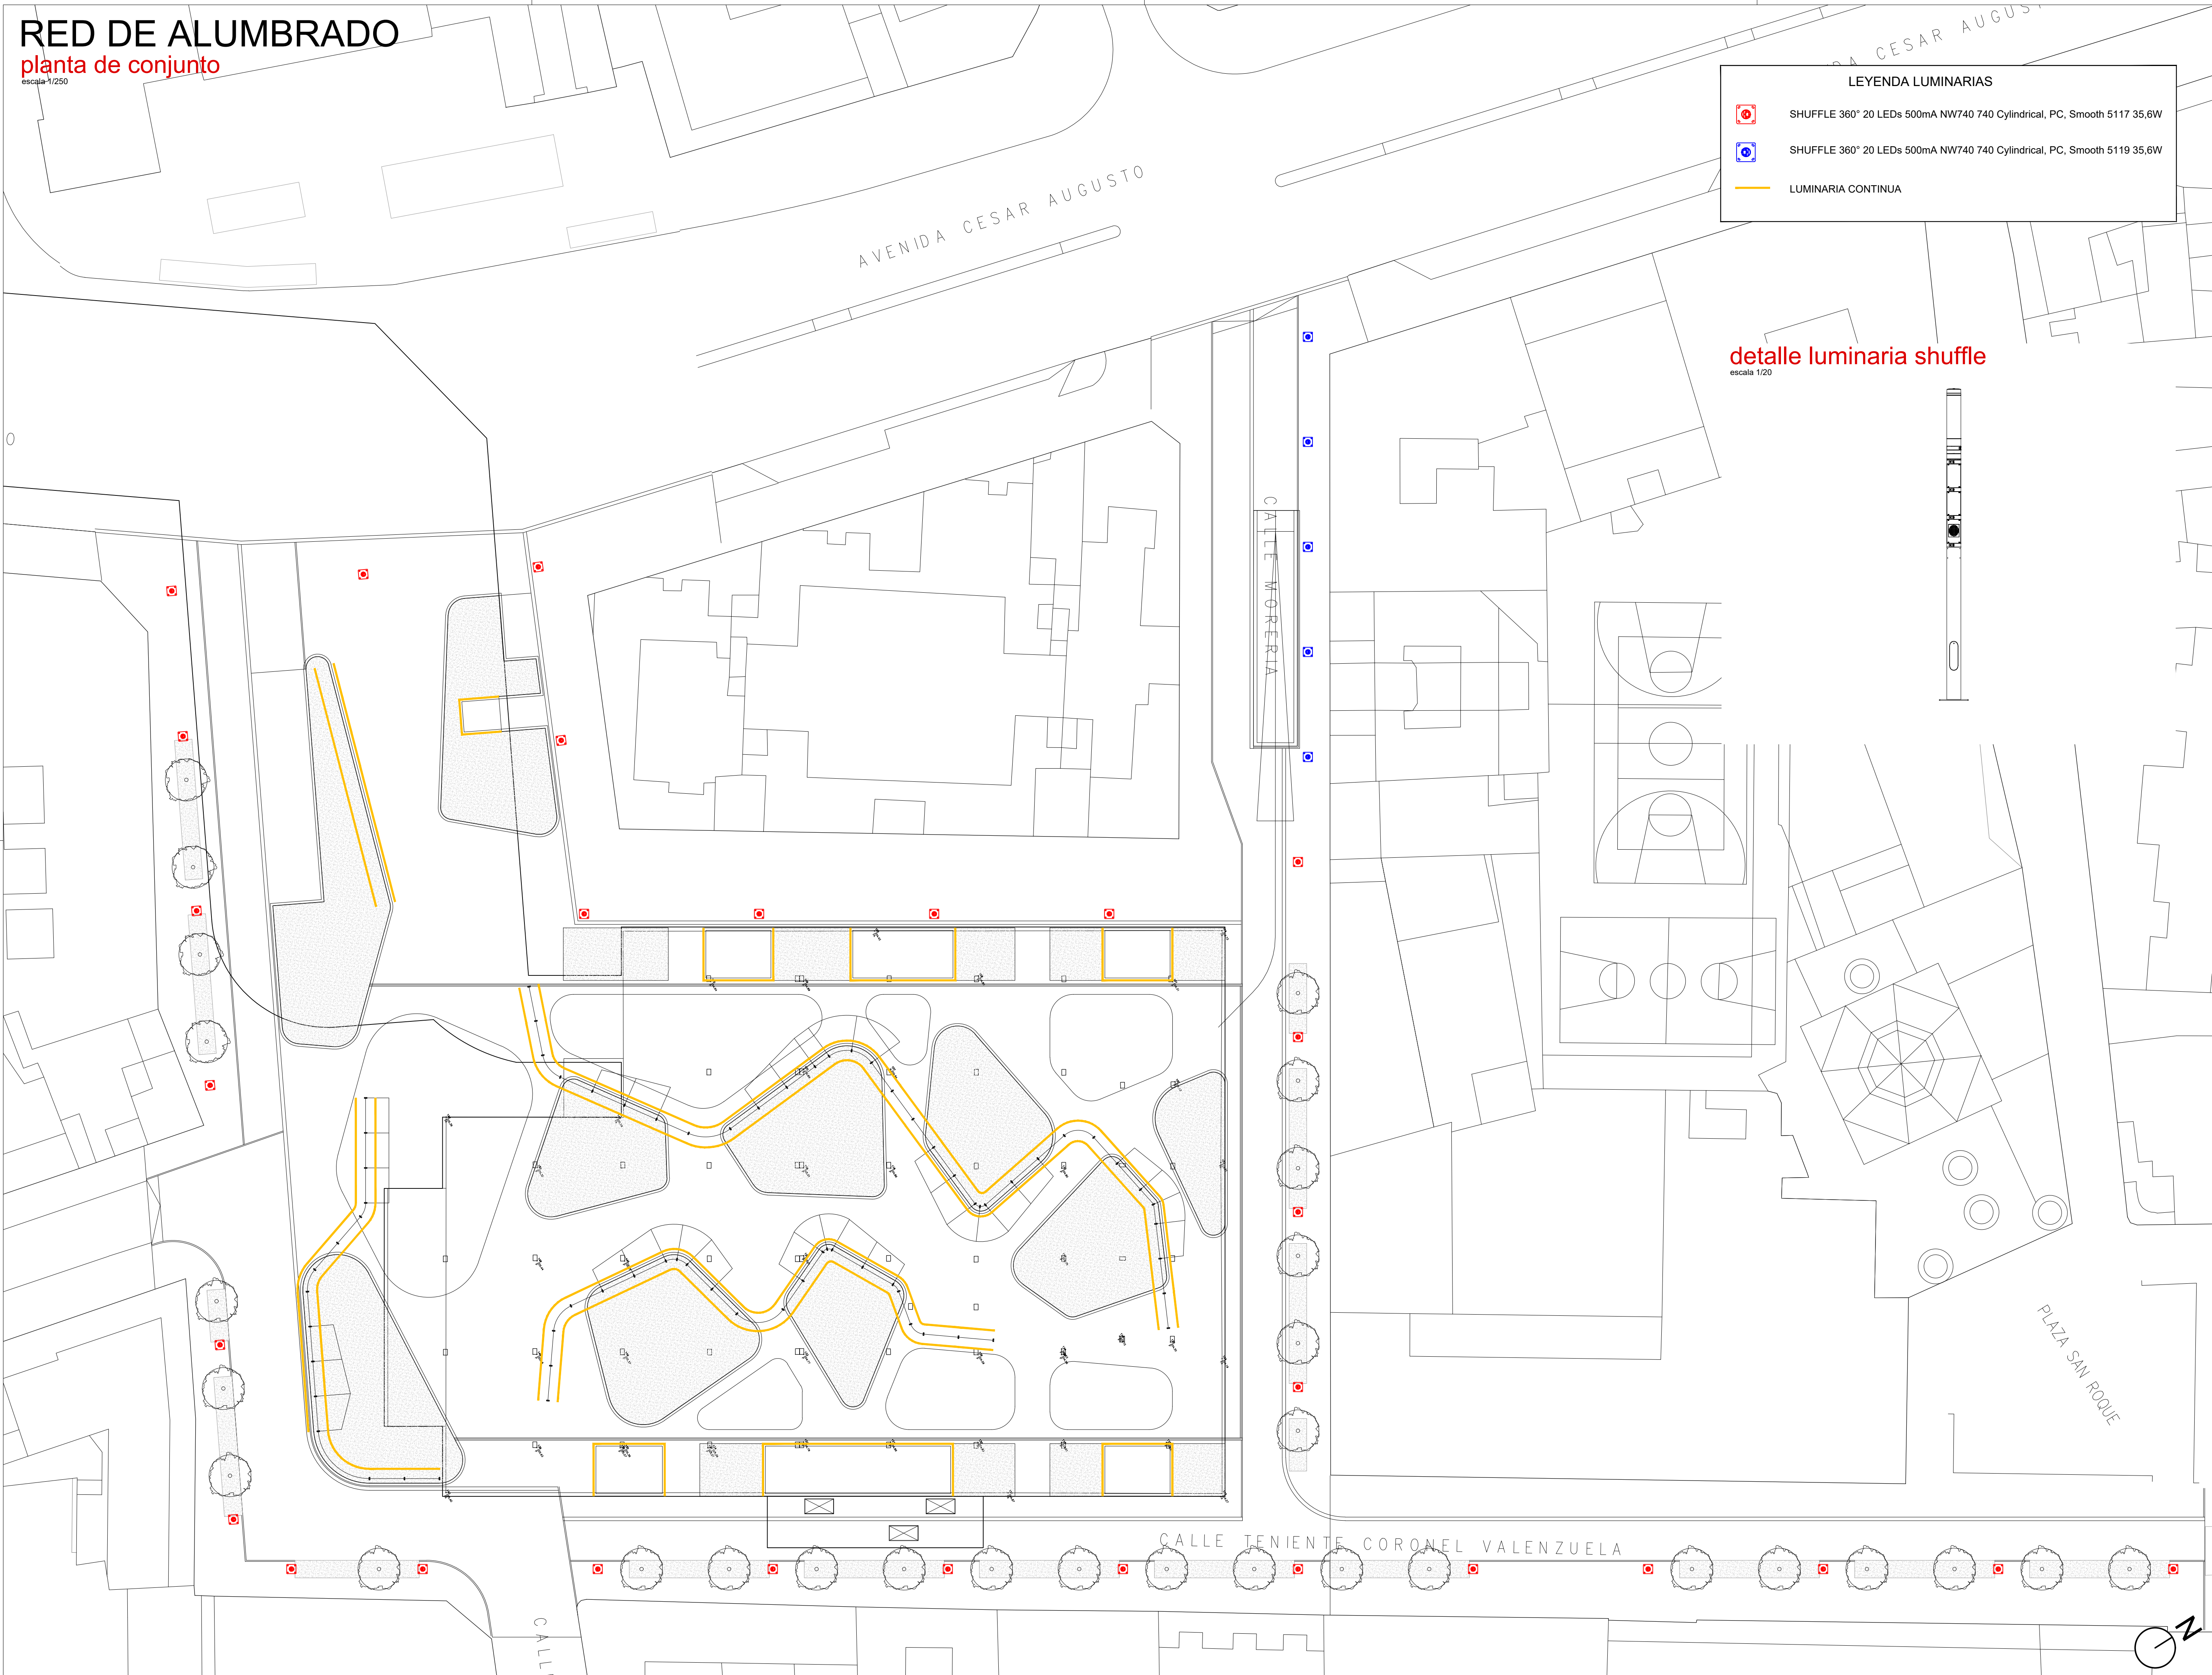

LEYENDA LUMINARIAS

	SHUFFLE 360° 20 LEDs 500mA NW740 740 Cylindrical, PC, Smooth 5117 35,6W
	SHUFFLE 360° 20 LEDs 500mA NW740 740 Cylindrical, PC, Smooth 5119 35,6W
	LUMINARIA CONTINUA

detalle luminaria shuffle

escala 1/20

