




EJE 13

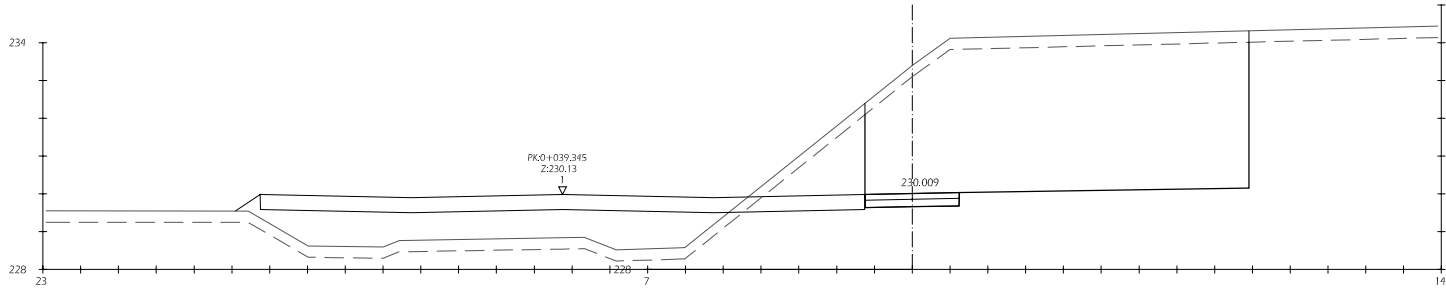


Pk=0+000
S. FIRME = 0.87 m2.
S. VEGETAL = 3.05 m2.
S. D_TIERRA = 37.82 m2.

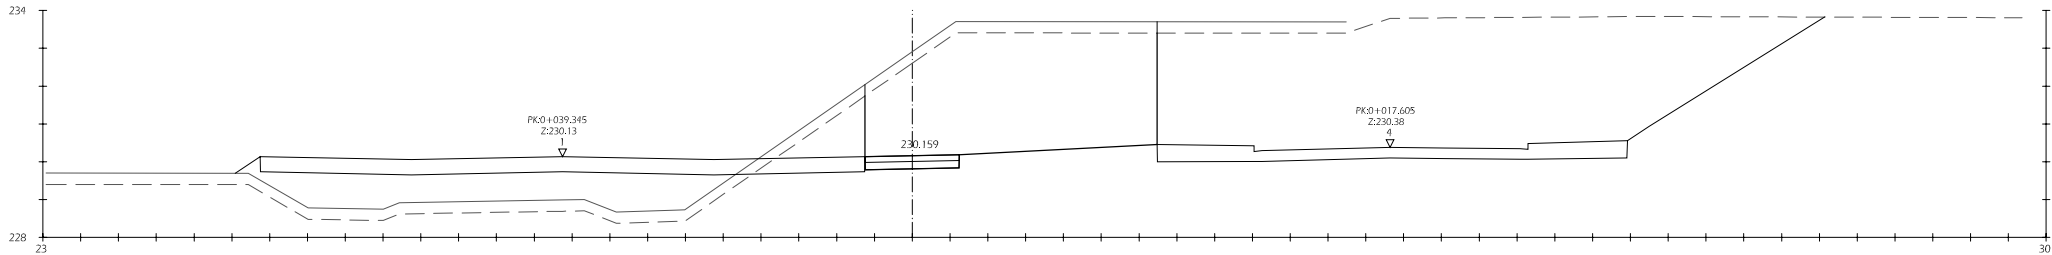


Pk=0+020
S. FIRME = 0.87 m2.
S. VEGETAL = 2.32 m2.
S. D_TIERRA = 23.12 m2.

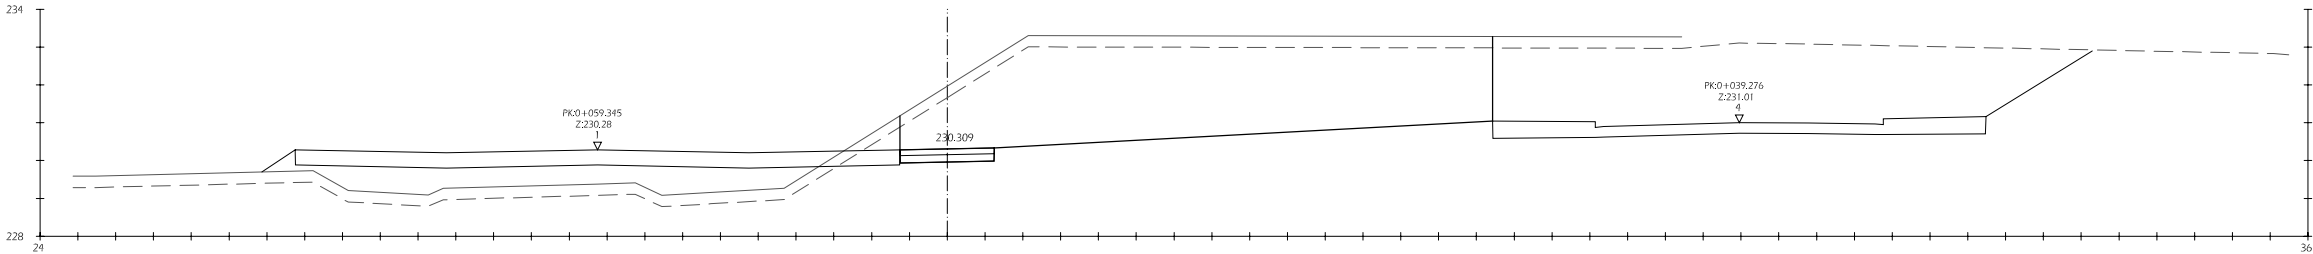

Pk=0+040
S. FIRME = 0.87 m2.
S. VEGETAL = 4.70 m2.
S. D_TIERRA = 34.37 m2.

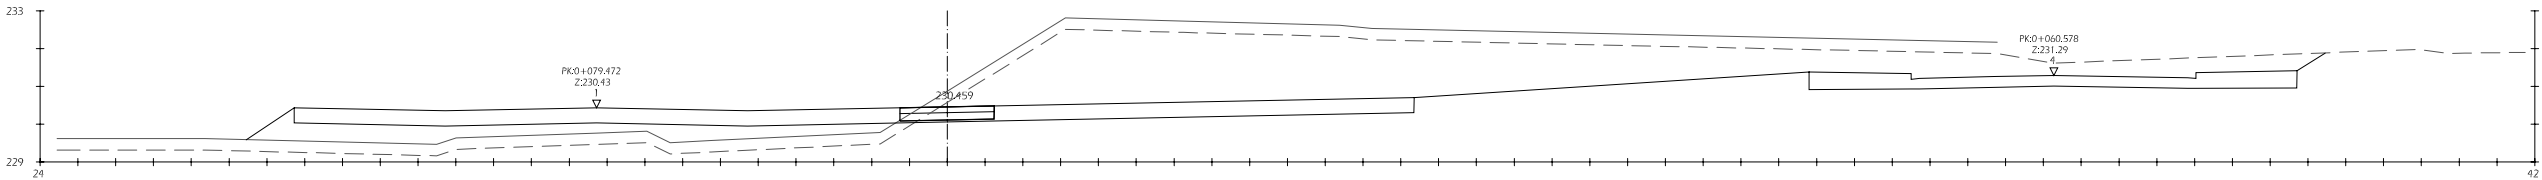

Pk=0+060
S. FIRME = 0.87 m2.
S. VEGETAL = 0.75 m2.
S. D_TIERRA = 1.23 m2.
S. TERRAPLEN = 0.07 m2.

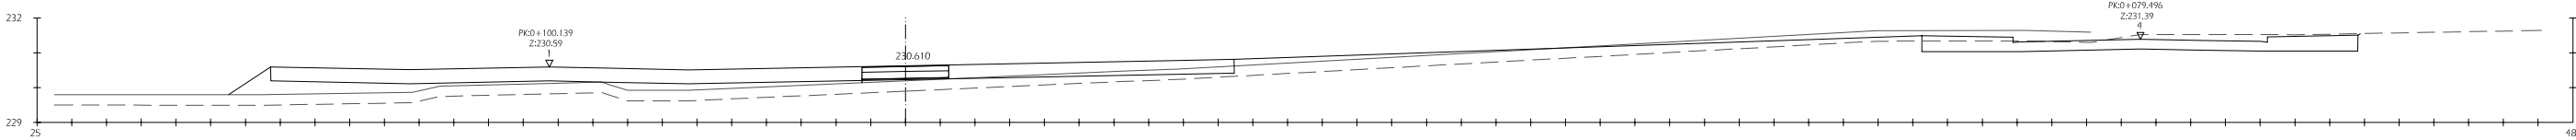

Pk=0+080
S. FIRME = 0.88 m2.
S. VEGETAL = 0.75 m2.
S. TERRAPLEN = 0.91 m2.