
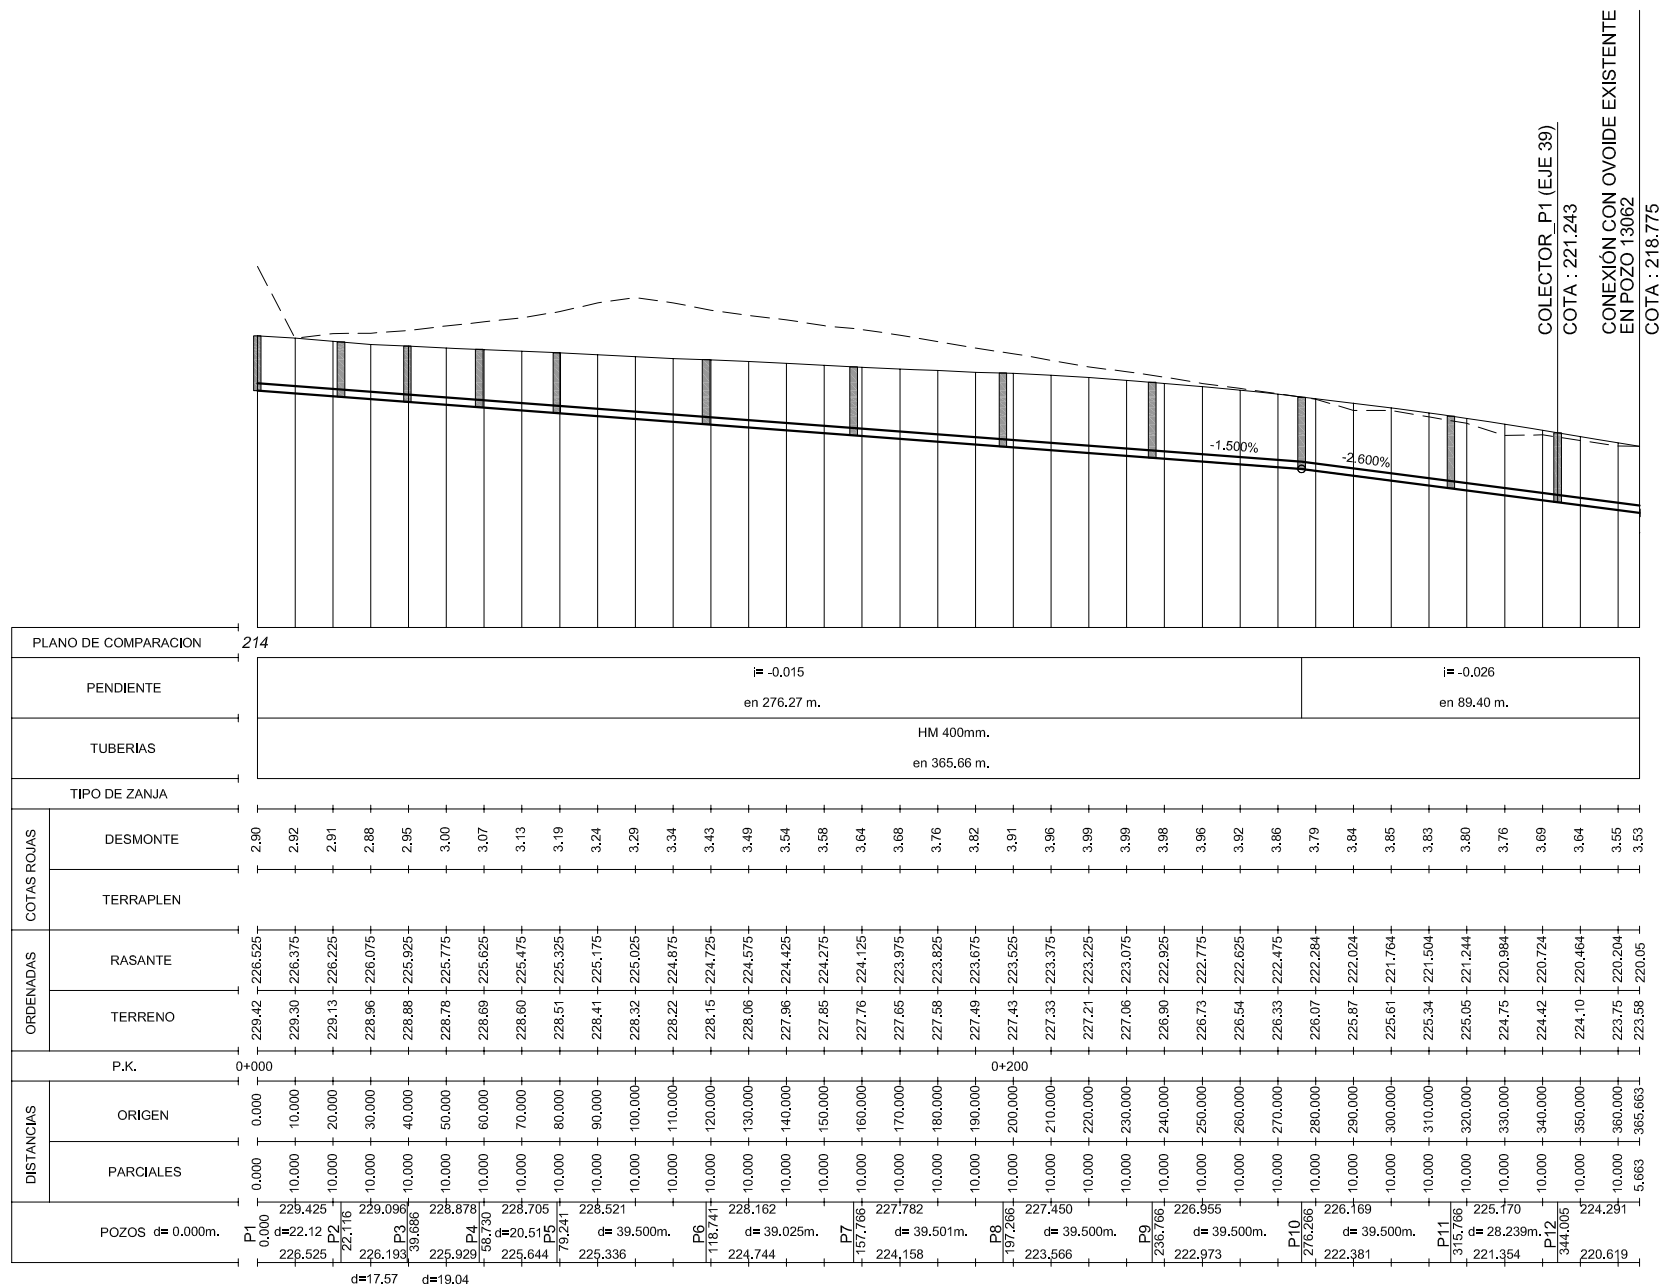


- - - - - TERRENO NATURAL  
 \_\_\_\_\_ TERRENO ( VIARIO )  
 \_\_\_\_\_ RASANTE

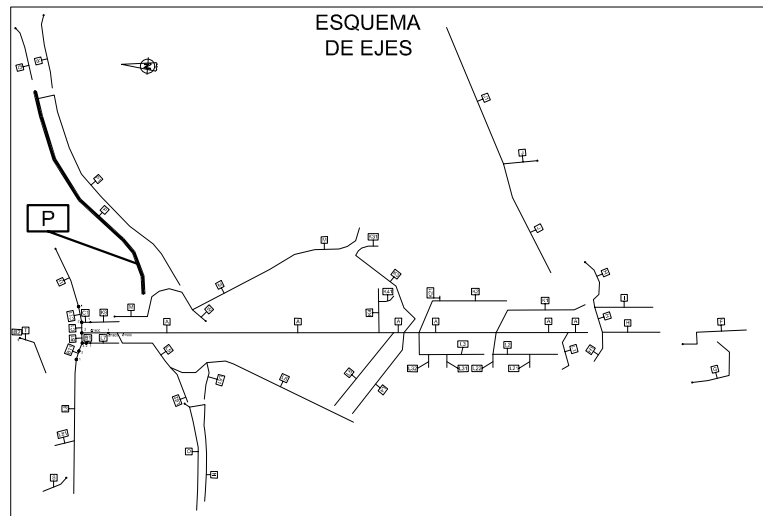

COLECTOR P - EJE 38