



Escala 1 / 10

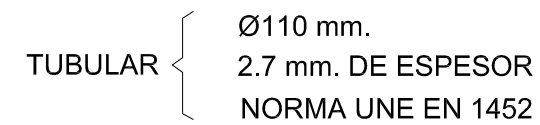

Escala 1 / 10

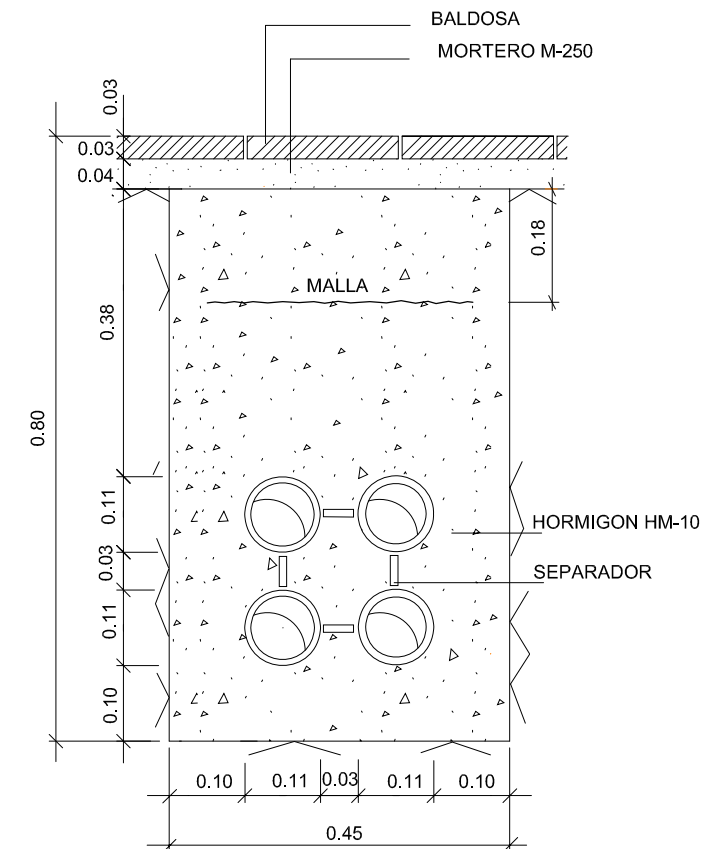

Escala 1 / 20

