


C/ MOR DE FUENTES

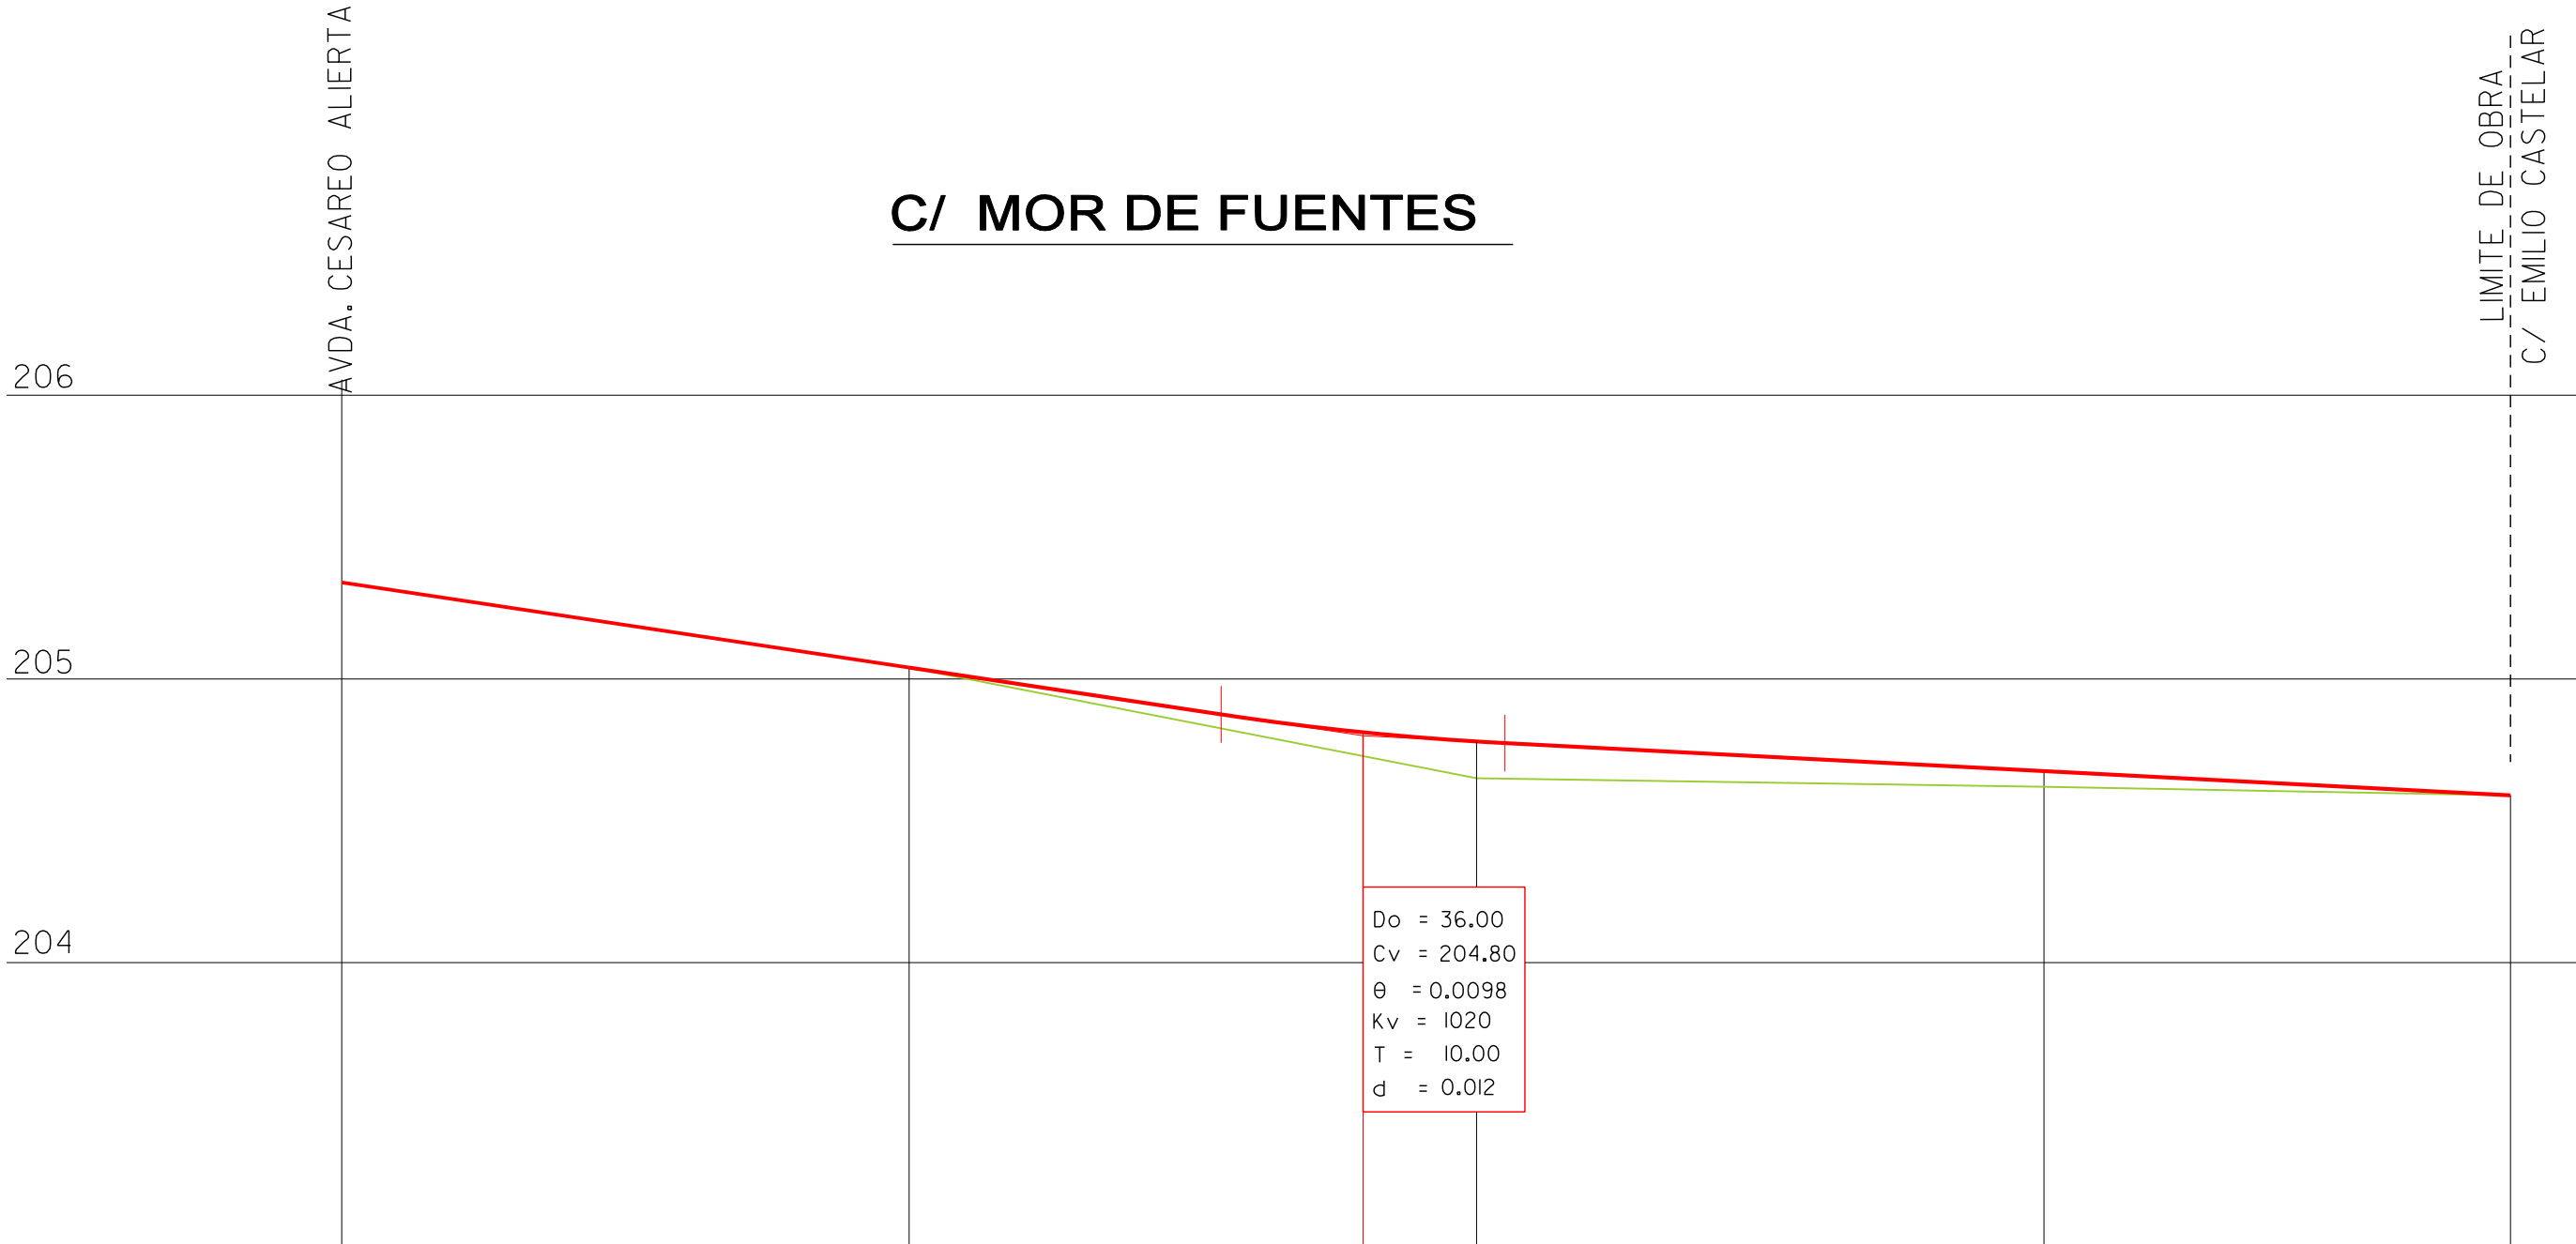

PENDIENTES			PTE. DE	0.0150		PTE. DE	0.0052	
COTAS ROJAS	TERRAPLEN	0.00	0.00	0.13	0.06	0.00		
	DESMONTE	0.00	0.00			0.00		
ORDENADAS	RASANTE	205.34	205.04	204.78	204.68	204.59		
	TERRENO ACTUAL	205.34	205.04	204.65	204.62	204.59		
DISTANCIAS	AL ORIGEN	0.00	20.00	40.00	60.00	76.44		
	PARCIALES	0.00	20.00	20.00	20.00	16.44		