


RAMAL A

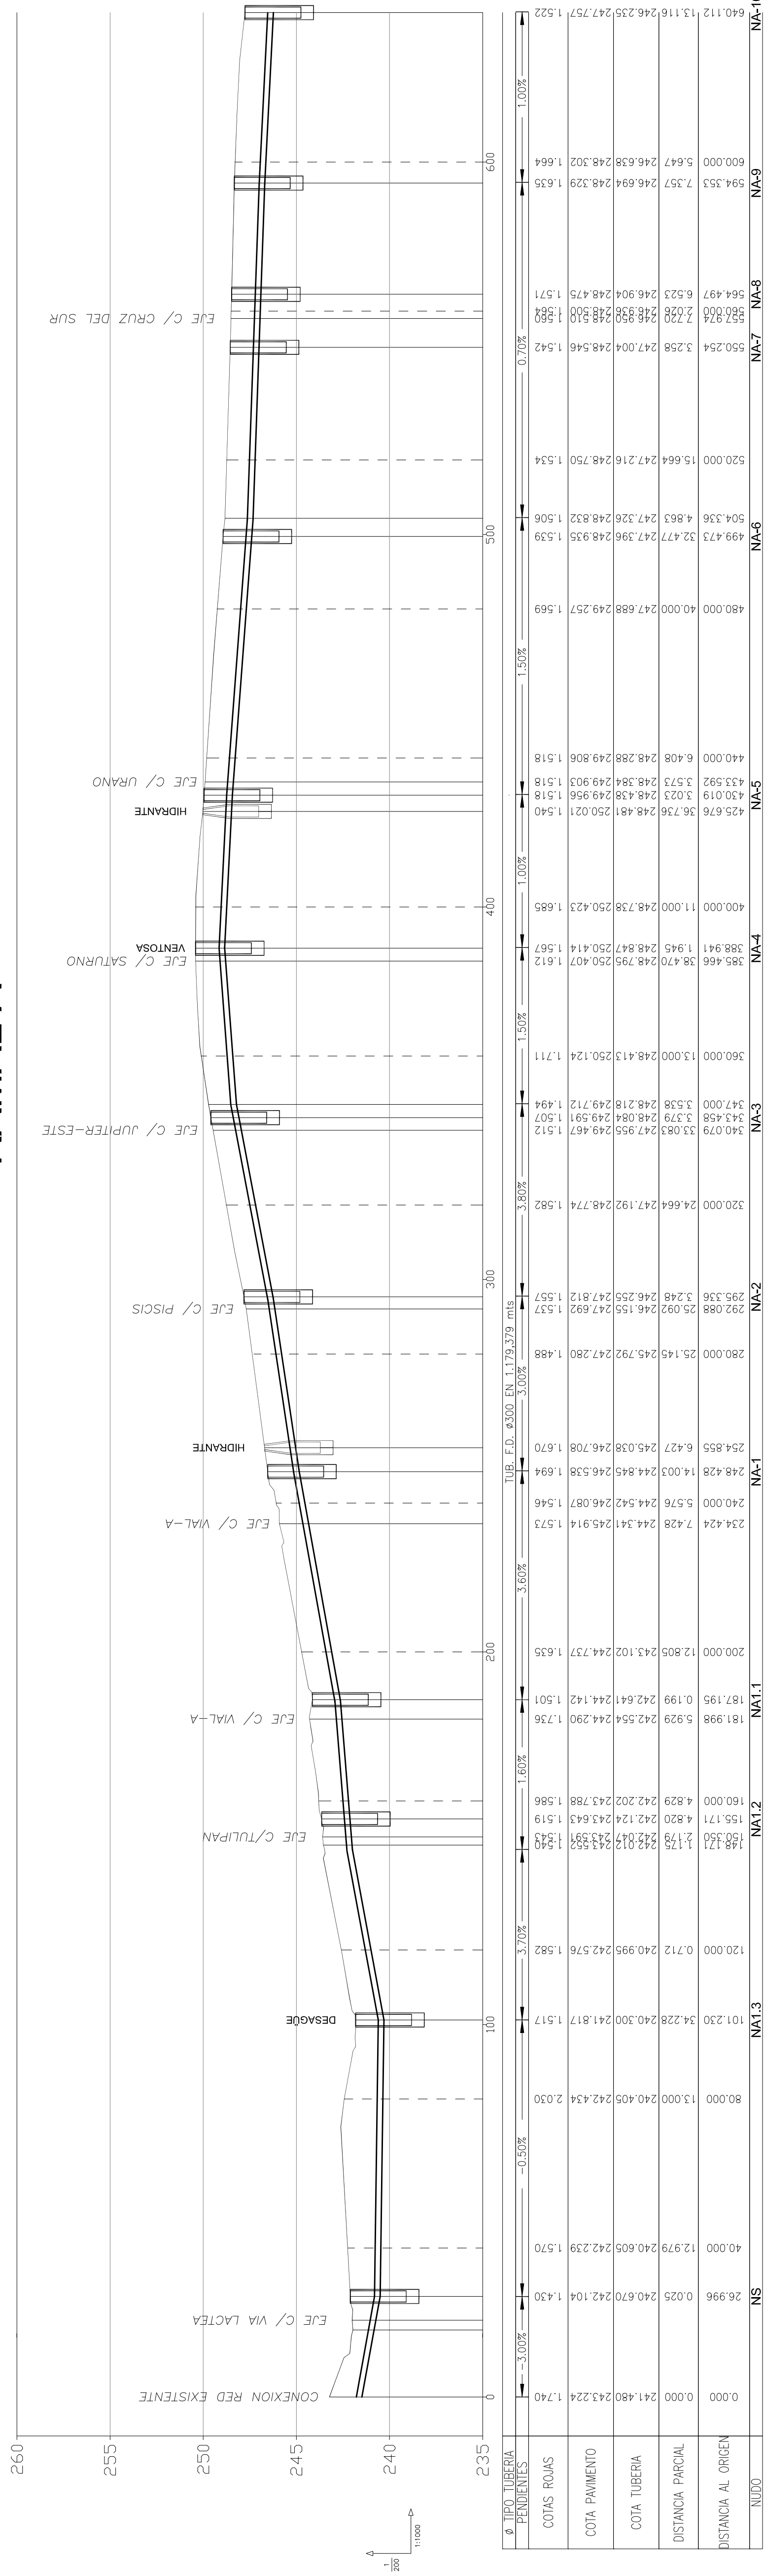

RAMAL A

